



AREA TO APPLY NON-SKID POLYMER WEARING SURFACE

DECK LAYOUT
N.T.S.

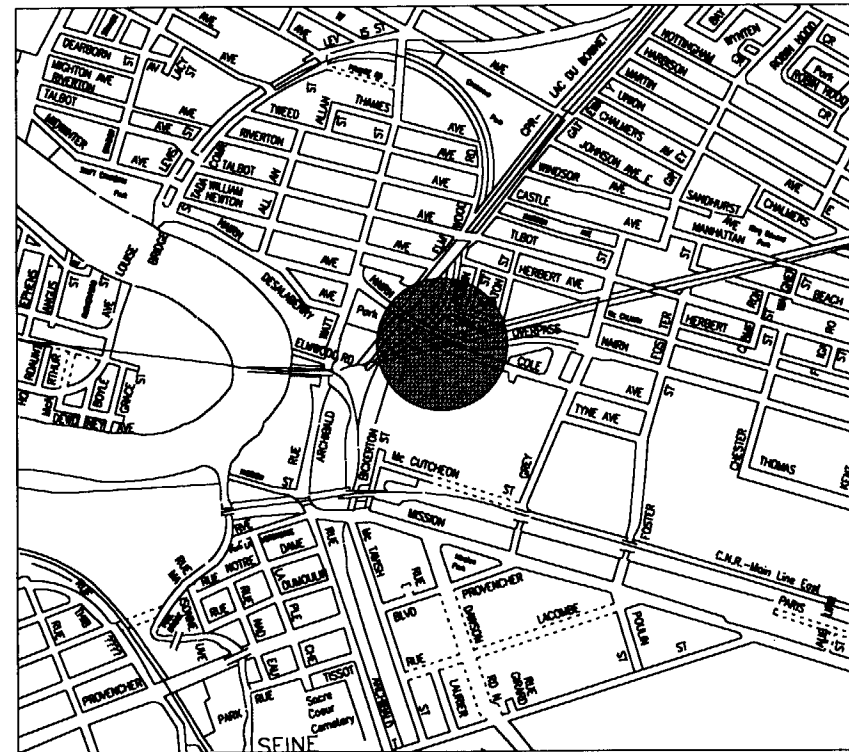

LOCATION PLAN

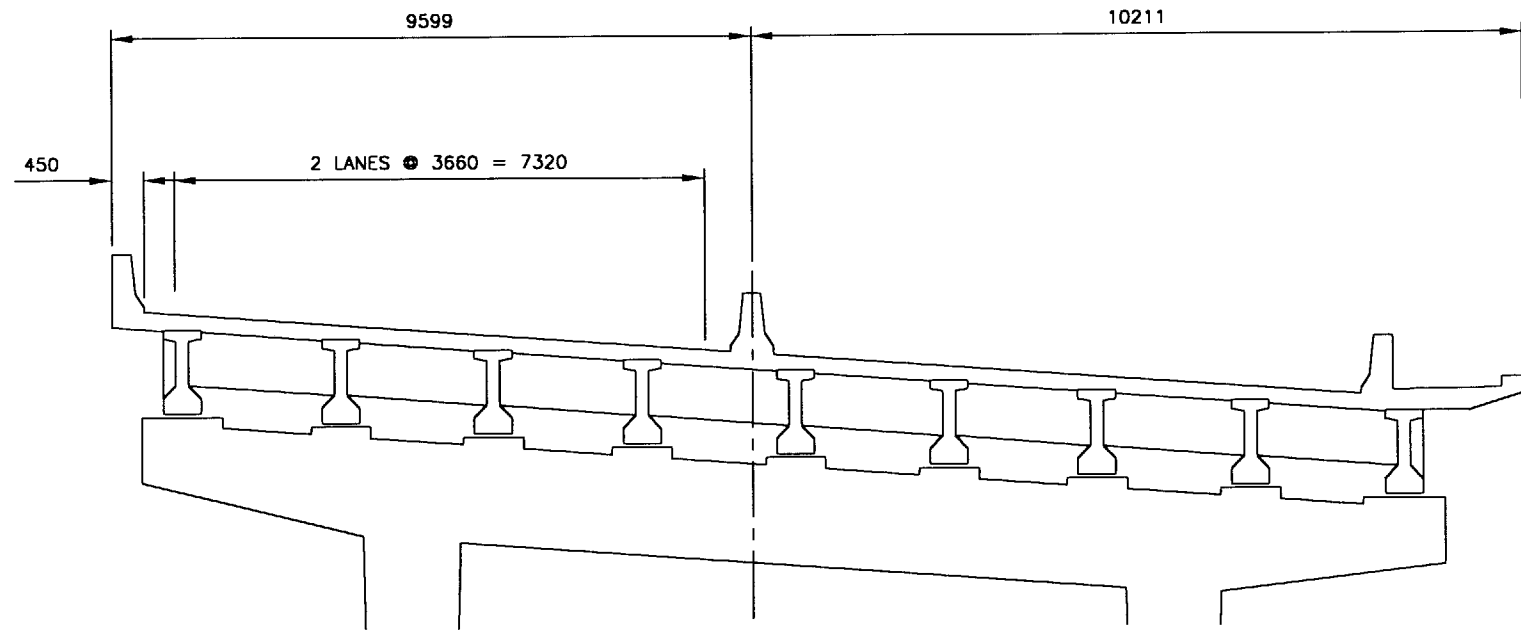

TYPICAL SECTION
N.T.S.

NOTES:
1. APPROXIMATE QUANTITY TO REPLACE = 35 SQM

B.M. ELEV.	DESIGNED BY	M.R.T.	ENGINEER'S SEAL		THE CITY OF WINNIPEG PUBLIC WORKS DEPARTMENT ENGINEERING DIVISION	SHEET 1 OF 2
	DRAWN BY	M.R.T.				
	CHECKED BY	B.A.N.			NAIRN AVENUE OVERPASS EASTBOUND CONCRETE BRIDGE DECK SURFACE SEALING	HOR. SCALE: N.T.S. VERTICAL: N.T.S. CITY DRAWING NUMBER 0121-05-01
	APPROVED BY	B.A.N.				
	AUTHORIZED BY	DATE			PLAN & SECTION	
NO. REVISIONS	DATE	BY	B. K. MERRISON BRIDGE PLANNING & OPERATIONS ENGINEER	458 - 2008		