



AREA TO APPLY NON-SKID POLYMER WEARING SURFACE

DECK LAYOUT
N.T.S.

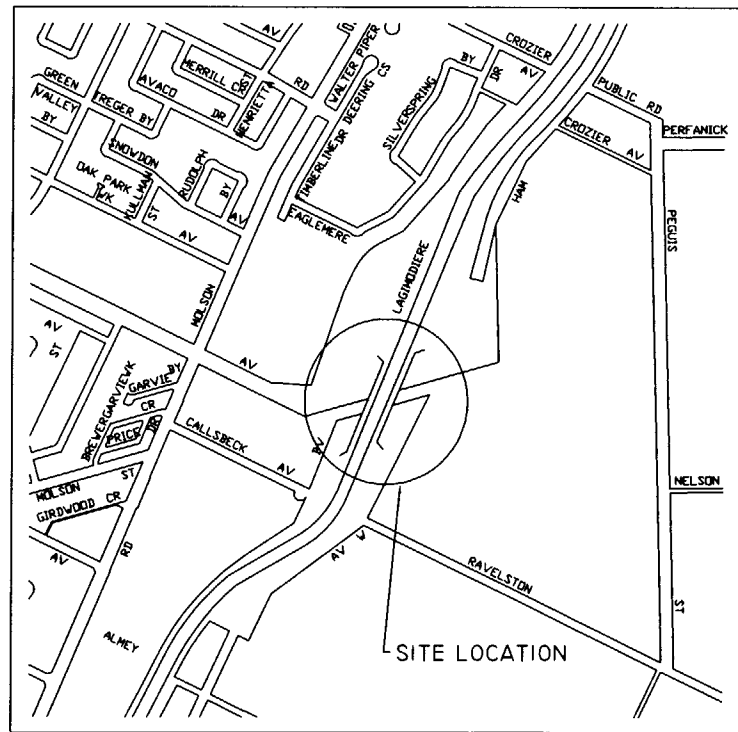



LOCATION PLAN

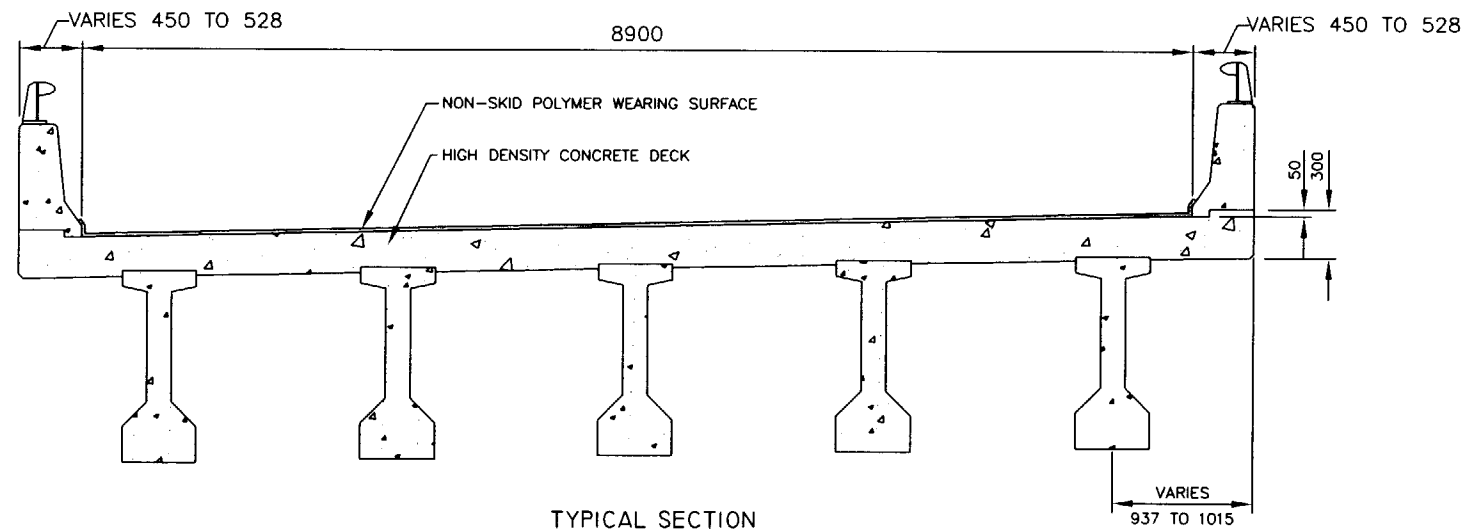

TYPICAL SECTION
N.T.S.

NOTES:
1. APPROXIMATE QUANTITY TO REPLACE = 135 SQM

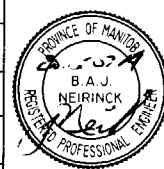B.M. ELEV. NO. REVISIONS DATE	DESIGNED BY	M.R.T.	ENGINEER'S SEAL  B.A.J. NEIRNICK PROFESSIONAL ENGINEER	 THE CITY OF WINNIPEG PUBLIC WORKS DEPARTMENT ENGINEERING DIVISION	SHEET 1 OF 2 HOR. SCALE: N.T.S. VERTICAL: N.T.S. CITY DRAWING NUMBER B123-05-01
	DRAWN BY	M.R.T.			
	CHECKED BY	B.A.N.			
	APPROVED BY	B.A.N.			
	AUTHORIZED BY	DATE	BID OPPORTUNITY NO.:	458 - 2005	
	J. A. NEIRNICK BRIDGE PLANNING & OPERATIONS ENGINEER		ROUTE 20 TWIN OVERPASS SOUTHBOUND CONCRETE BRIDGE DECK SURFACE SEALING		PLAN & SECTION