



AREA OF NON-SKID POLYMER WEARING SURFACE TO BE REPLACED

DECK LAYOUT
N.T.S.

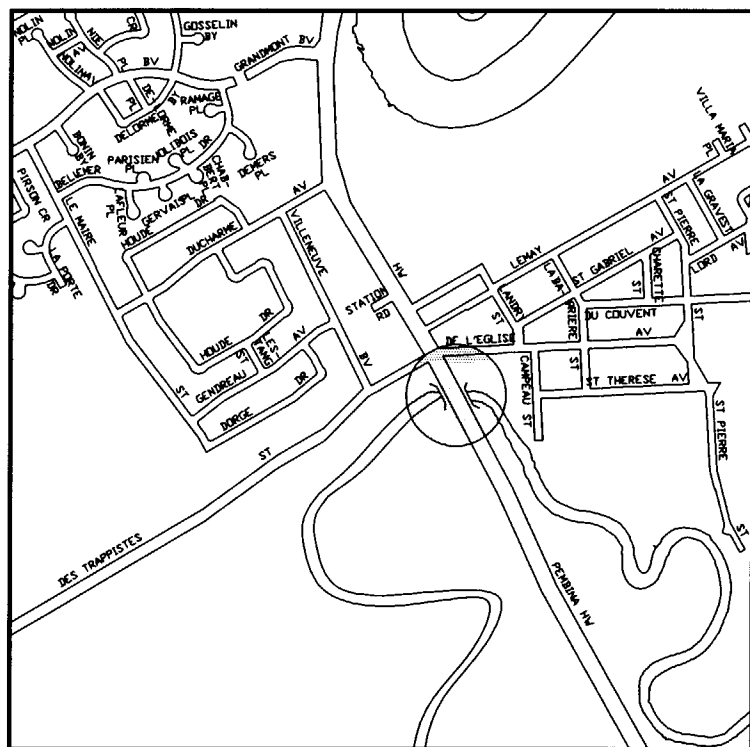

LOCATION PLAN

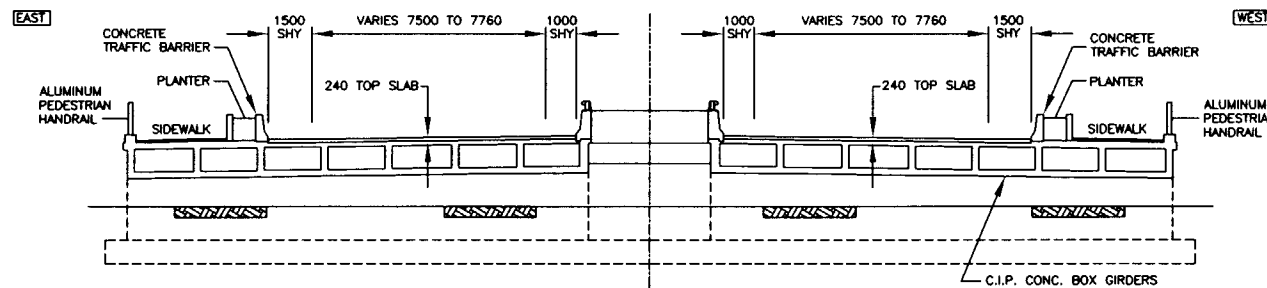

TYPICAL CROSS SECTION
N.T.S.

NOTES:
1. APPROXIMATE QUANTITY TO REPLACE = 44 SQM

B.M. ELEV.	DESIGNED BY	M.R.T.			THE CITY OF WINNIPEG PUBLIC WORKS DEPARTMENT ENGINEERING DIVISION	SHEET 1 OF 2 HOR. SCALE: N.T.S. VERTICAL: N.T.S. QTY DRAWING NUMBER B224-05-01
	DRAWN BY	M.R.T.				
	CHECKED BY	B.A.H.				
	APPROVED BY	B.A.H.				
	AUTHORIZED BY	DATE				
NO. REVISIONS	DATE	BY	 B.A. HEBRINK BRIDGE PLANNING & OPERATIONS ENGINEER	BID OPPORTUNITY NO. 458 - 2005	PEMBINA HIGHWAY BRIDGE OVER LA SALLE RIVER CONCRETE BRIDGE DECK SURFACE SEALING PLAN & SECTION	