



NOTE:
 1. Concrete sidewalk to be 100mm depth as per CW-SD228A.
 2. Reveal to accommodate full pavers. Contractor to determine reveal widths for 3 row paving bands.
 3. Maintain paving bands through pararamps in all locations.

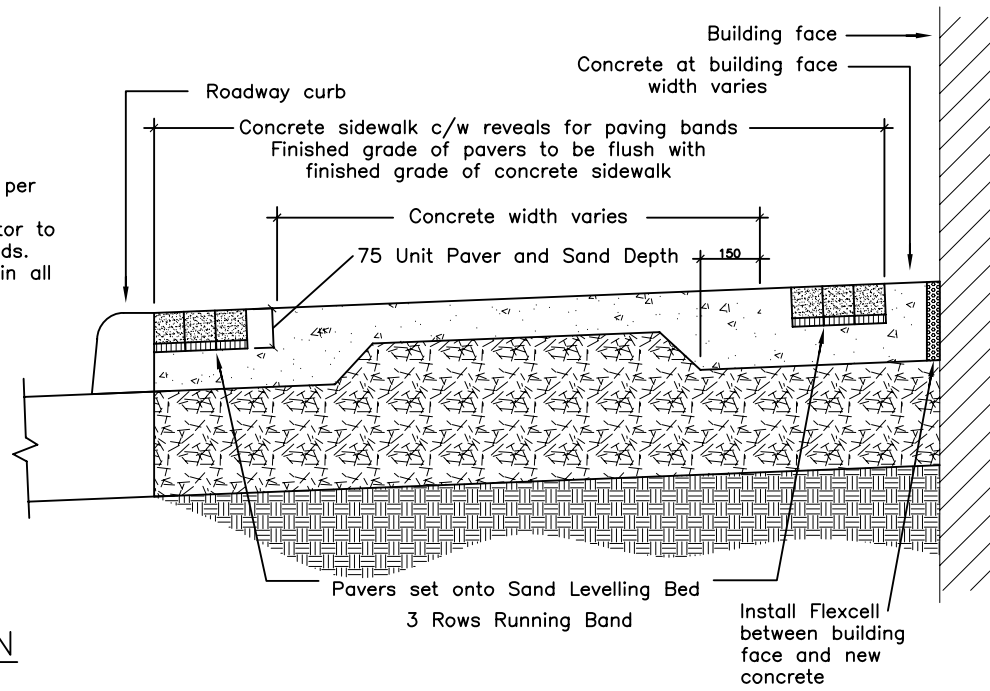


TYPICAL SIDEWALK SECTION
 SCALE: NTS

TYPICAL 3 ROW PAVING BAND
 Paving band at building edge and back of roadway curb typical for Princess St.

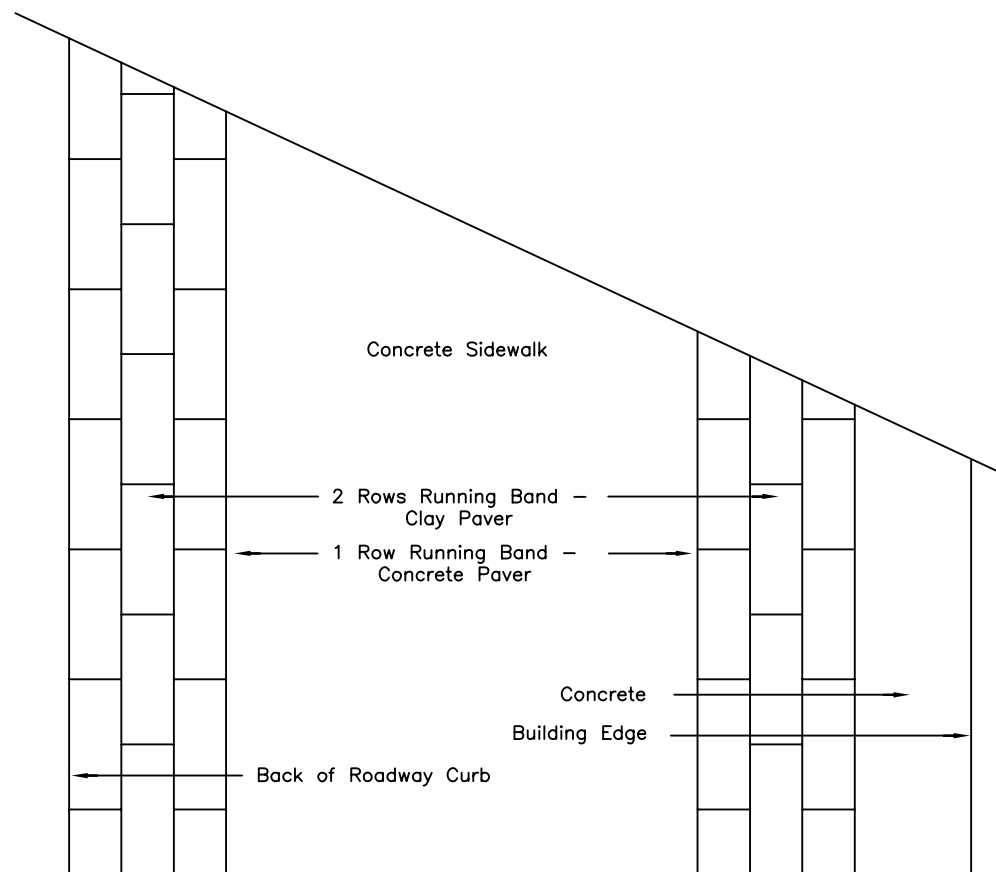

TYPICAL 3 ROW PAVING BAND PATTERNS
 SCALE: NTS

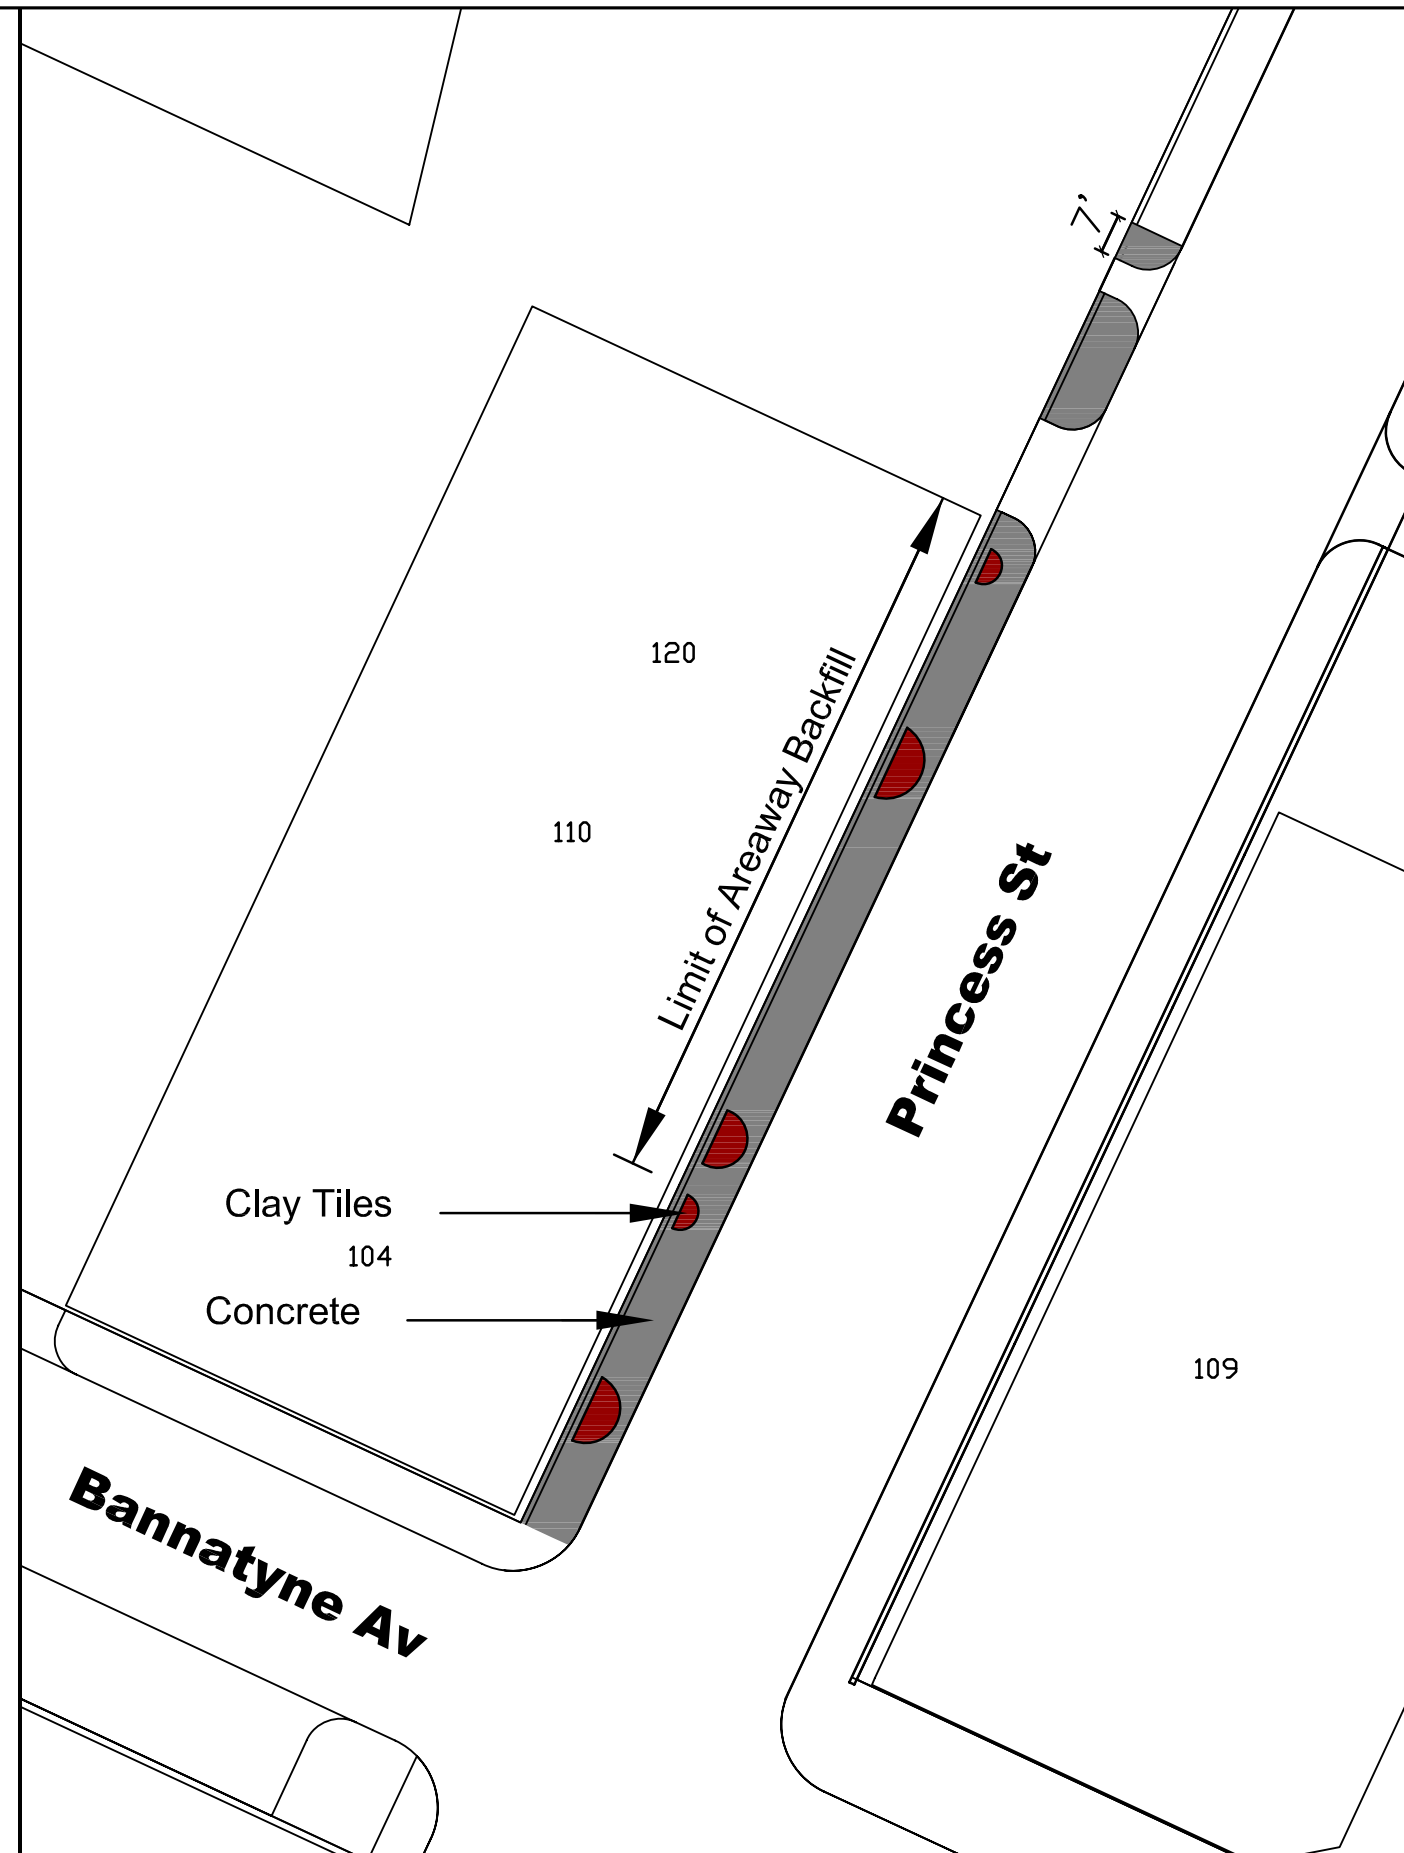

Princess Street
 West side between William & Bannatyne
 Sidewalk Paving



THE CITY OF WINNIPEG
 PUBLIC WORKS DEPARTMENT
 ENGINEERING DIVISION
 TECHNOLOGY SERVICES BRANCH
 106 - 1155 PACIFIC AVE

SE_05_32