
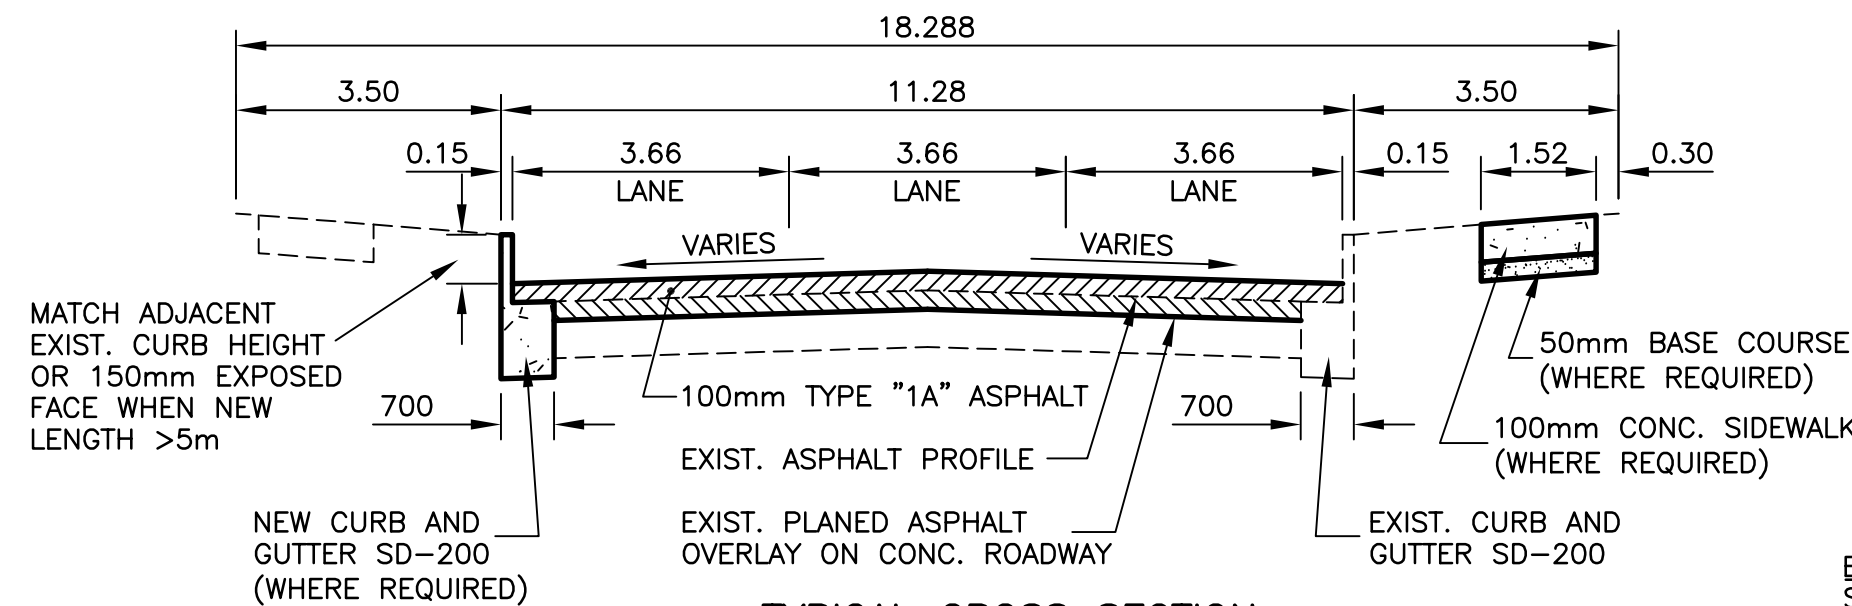


MATCHLINE STA. 0+375.0
SEE DWG. NO. P-3263-05

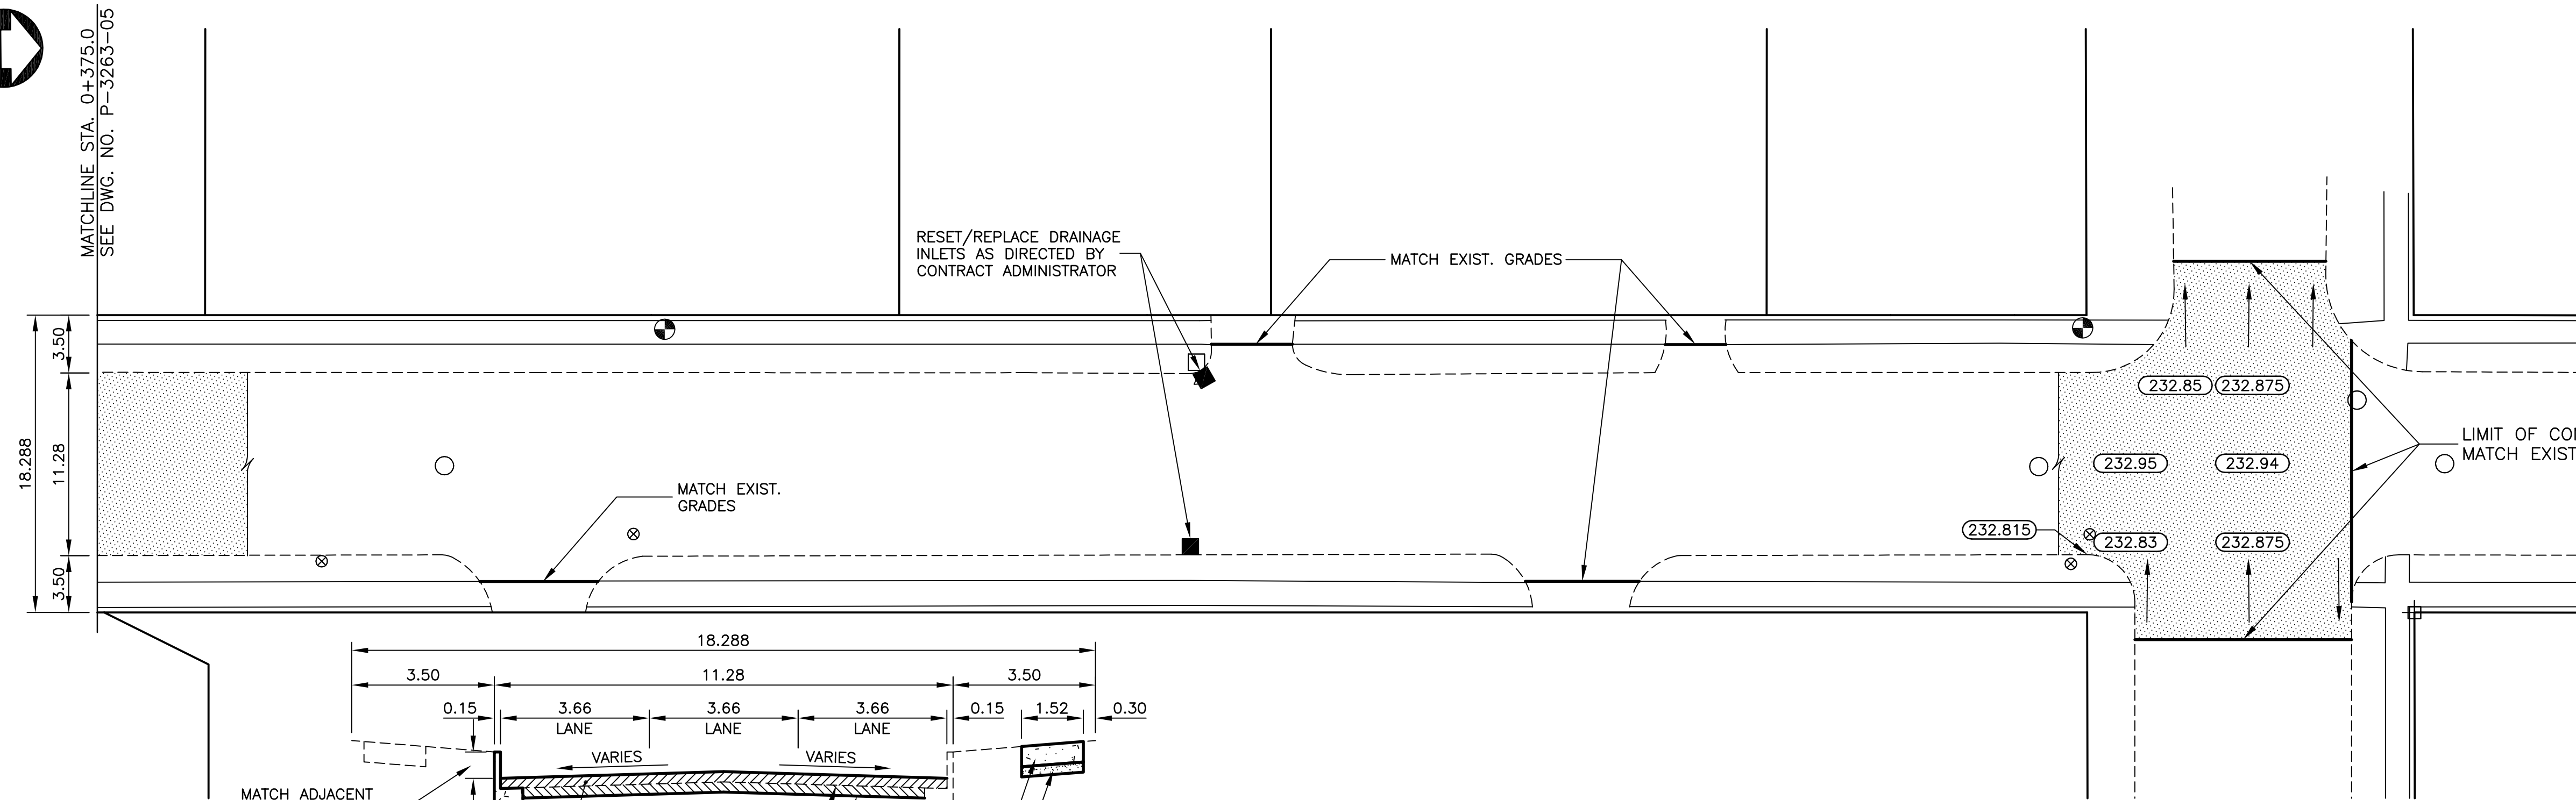

TYPICAL CROSS SECTION
N.T.S.

BENCH MARK
S.W. COR. WALL ST. & WOLEVER AVE., TBLT. IN E.
CONC. FOUNDATION NO. 660 WALL ST., 12.5m S.
& 0.4m BELOW BRICK OF N.E. COR. OF BLDG..

- NOTES:
1. STATIONING ON W. PL OF ERIN ST. R.O.W. UNLESS NOTED OTHERWISE.
 2. N.W. PROPERTY LINE OF ERIN ST. AND PORTAGE AVE. = STA. 0+100.0
 3. FINAL CURB HEIGHT VARIABLE DEPENDING ON OVERLAY THICKNES.
 4. ALL DIMENSIONS ARE TO BACK OF CURB.
 5. ISOLATE MISCELLANEOUS ITEMS IN NEW CONCRETE WORKS AS PER SD-22BC.
 6. PLANE EXISTING ASPHALT OVERLAY WITHIN CONTRACT LIMITS TO DEPTHS INDICATED BY THE CONTRACT ADMINISTRATOR. NOT ALL AREAS WILL REQUIRE PLANING.
 7. LEGAL PLAN AND UNDERGROUND INFORMATION FROM CITY OF WINNIPEG LBIS.
 8. CONTRACT ADMINISTRATOR TO MARK LIMITS OF JOINT, SIDEWALK AND CURB REPAIRS.

METRIC

WHOLE NUMBERS INDICATE MILLIMETRES
DECIMALIZED NUMBERS INDICATE METRES

150 mm W.M.	WATERMAIN	150 mm W.M.	HYDRO	150 mm W.M.	WATERMAIN	150 mm W.M.
⊕	HYDRANT	⊕	M.T.S.	⊕	HYDRANT	⊕
⊗	VALVE	⊗	CONCRETE	⊗	VALVE	⊗
⊗	LAND DRAINAGE SEWER	⊗	ASPHALT	⊗	LAND DRAINAGE SEWER	⊗
⊗	WASTE WATER SEWER	⊗	PROPERTY LINE	⊗	WASTE WATER SEWER	⊗
○	MANHOLE	○	SURVEY BAR	○	⊕ PROFILE	○
□	CATCH BASIN	□	SERVICE VALVE	□	NORTH/WEST GUTTER	□
▽	CURB INLET	▽	I.P.S.	○	SOUTH/EAST GUTTER	○
⊕	JUNCTIONS	⊕	BUILDING	---		---
⊕	CULVERT	⊕				
---	GAS	---				
---	EXISTING	---	LEGEND-PLAN	---	LEGEND-PROFILE	---
---	LEGEND-PLAN	---	PROPOSED	---	PROPOSED	---

UNDERGROUND STRUCTURES

SUPV. U/G STRUCTURES COMMITTEE DATE

NOTE:
LOCATION OF UNDERGROUND STRUCTURES AS SHOWN ARE BASED ON THE BEST INFORMATION AVAILABLE. BUT NO GUARANTEE IS GIVEN THAT ALL EXISTING UTILITIES ARE SHOWN OR THAT THE GIVEN LOCATIONS ARE EXACT. CONFIRMATION OF EXISTENCE AND EXACT LOCATION OF ALL SERVICES MUST BE OBTAINED FROM THE INDIVIDUAL UTILITIES BEFORE PROCEEDING WITH CONSTRUCTION.

B.M. ELEV.	37-038	232.957m
2	ISSUED FOR TENDER	08/2/05 D.B.W.
1	ISSUED FOR REVIEW	07/18/05 DBW
NO.	REVISIONS	DATE BY

DESIGNED BY	D.B.W.
DRAWN BY	A.P.
CHECKED BY	D.P.K.
REVIEWED BY	
HOR. SCALE	1:250
VERTICAL	1:10
RELEASED FOR CONSTRUCTION	
DATE	JUNE 21, 2005

ENGINEER'S SEAL
PROVINCE OF MANITOBA
ORIGINAL STAMPED BY
D.B. WIEBE
Member 22480
REGISTERED PROFESSIONAL ENGINEER

CONSULTANT PROJECT NO.
05-4767-5000

THE CITY OF WINNIPEG
PUBLIC WORKS DEPARTMENT

BID OPPORTUNITY No. 462-2005
PART C: ERIN STREET RESURFACING

PORTAGE AVE. TO WOLEVER AVE.
STA. 0+375.0 TO WOLEVER AVE.

CITY DRAWING NUMBER
P-3263-05
SHEET 5 OF 6