


**BACK VIEW**  
SCALE: 1:4

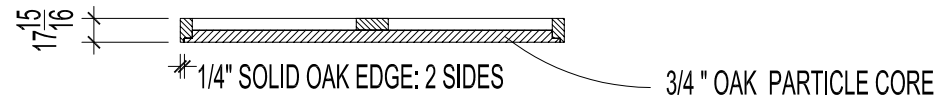

**SECTION "B-B"**  
SCALE: 1:4

**FOR ESTEY  
SHELVES ONLY**

QTY.	DIM. "A" (INCHES)	DIM. "B" (INCHES)
12	12-3/4	66-1/4
6	12-3/4	77-1/2
2	15-1/4	66-1/4
8	17-1/2	78-1/4
4	21-1/2	41-1/2
6	21-1/2	48-1/4
20	21-1/2	65-1/2
106	21-1/2	66-1/4
42	21-1/2	78-1/4
4	24	65-1/2
4	24	66-1/4
4	24	77-1/2
16	25-1/2	41-1/2
4	25-1/2	48-1/4
2	25-1/2	84-1/4
26	28	66-1/4
2	28	78-1/4

**NOTES:**

1. SEE DRAWING A3-1-1.

NO.	REVISION/DESCRIPTION	BY	DATE
-----	----------------------	----	------

SEALS

DRN BY:	CHK BY:	APPROVED
DATE: 2005.07.29	USER APPROVAL	



CITY OF WINNIPEG  
PLANNING, PROPERTY &  
DEVELOPMENT DEPARTMENT  
CIVIC ACCOMODATIONS DIVISION  
300-65 GARRY ST., R3C 4K4

PROJECT  
**MILLENIUM LIBRARY**  
CONSTRUCTION & DELIVERY OF END PANELS  
FOR LIBRARY SHELVING  
251 DONALD STREET

SHEET TITLE  
**ESTEY SHELVING  
CANOPY SIDE PANEL  
BOTTOM VIEW**

SCALE AS SHOWN	PROJECT NO. 466-2005	SHEET NO. <b>A3-1-3</b>
-------------------	-------------------------	----------------------------