



39-3/16" END PANEL: BACK VIEW
SCALE: 1"=1'-0" 48 REQ'D

SEE NOTE 3

SEE NOTE 3

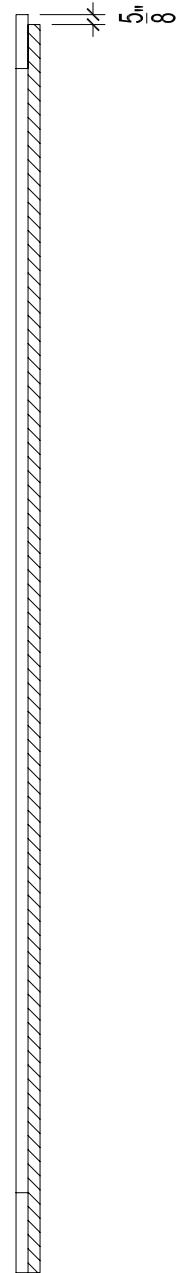


SECTION "A-A"
SCALE: 1"=1'-0"

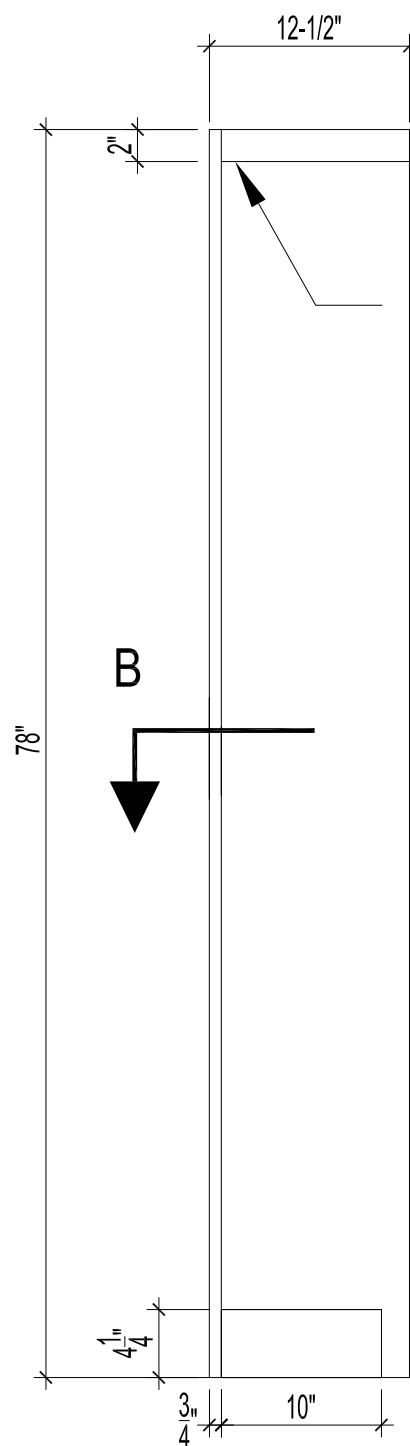


3/4" OAK PARTICLE BOARD ADHERE TO END PANEL SEE NOTE: 1 & 2.

END PANEL -WALL
SCALE: 1"=1'-0" 4 REQ'D

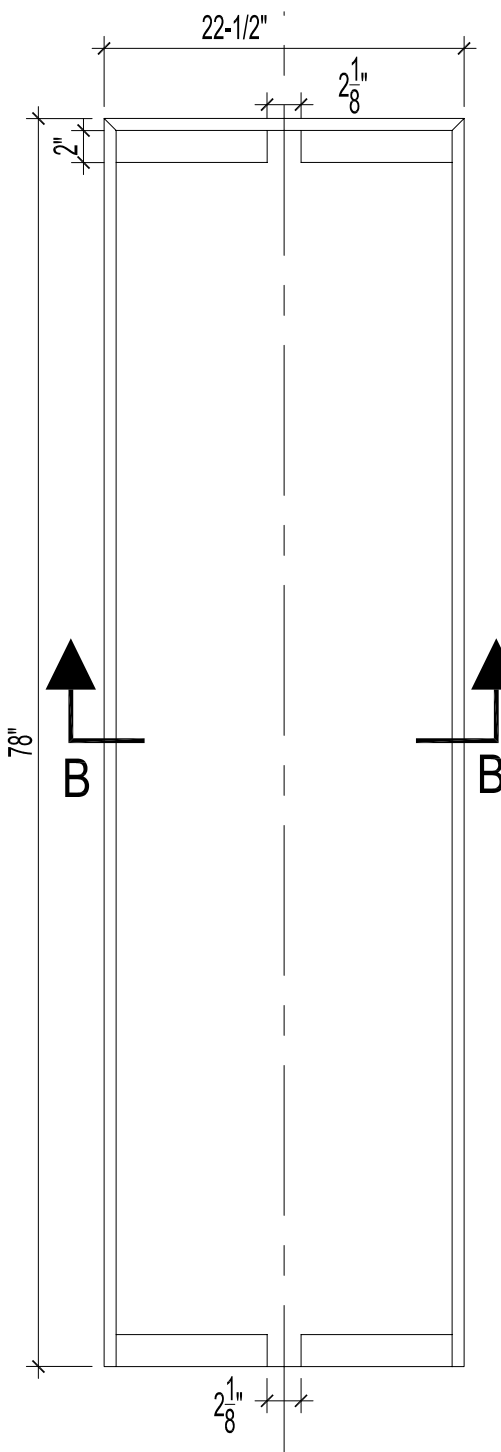

78" END PANEL -BACK VIEW
SCALE: 1"=1'-0" 108 REQ'D

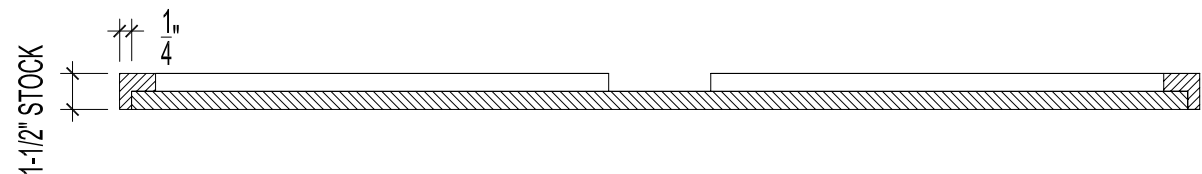

END PANEL -SECTION
SCALE: 3"=1'-0"

- NOTES:
- WOOD FINISH & WOOD GRAIN TO MATCH EXISTING MILLWORK. UNDERSIDE SURFACE DOES NOT REQUIRE FINISH. CONTACT CONTRACT ADMINISTRATOR FOR MORE INFORMATION & MANDATORY SITE VISIT.
 - WOOD FINISH APPLICABLE TO ALL SIDES AND EDGES.
 - 3/4" OAK BOARD ADHERE TO END PANEL TO FIT OVER EXISTING METAL SHELF POST. SEE NOTE : 1 & 2.
 - ALL DIMENSIONS ARE FOR REFERENCE ONLY. THE CONTRACTOR SHALL VISIT THE SITE AND SATISFY ONESELF THAT ALL DIMENSIONS AND DETAIL INFORMATION SHOWN ARE CORRECT.

NO.	REVISION/DESCRIPTION	BY	DATE
-----	----------------------	----	------

SEALS

DRN BY: TC | CHK BY: | APPROVED

DATE: 2005.08.02 | USER APPROVAL



CITY OF WINNIPEG
PLANNING, PROPERTY &
DEVELOPMENT DEPARTMENT
CIVIC ACCOMODATIONS DIVISION
300-65 GARRY ST., R3C 4K4

PROJECT
MILLENNIUM LIBRARY
CONSTRUCTION & DELIVERY OF END PANELS
FOR LIBRARY SHELVING
251 DONALD STREET

SHEET TITLE
END PANEL
END PANEL WALL

SCALE	PROJECT NO.	SHEET NO.
AS SHOWN	466-2005	A6-1-4