


ARGUE STREET

CANADIAN NATIONAL

RAILWAY PROPERTY

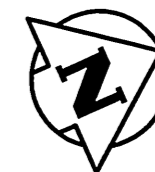


REMOVE EXIST. MH
ABANDON EXIST. 300 CS

RIM EL 231.750
300 N INV 228.150
375 E INV 228.090

INSTALL MH (SD-010)
RIM EL. 31.506
300 S INV. - TO BE
DETERMINED IN THE FIELD

MH 18728
RIM EL 31.759
375 E INV 28.089
300 N INV 28.149
... SE INV 28.109

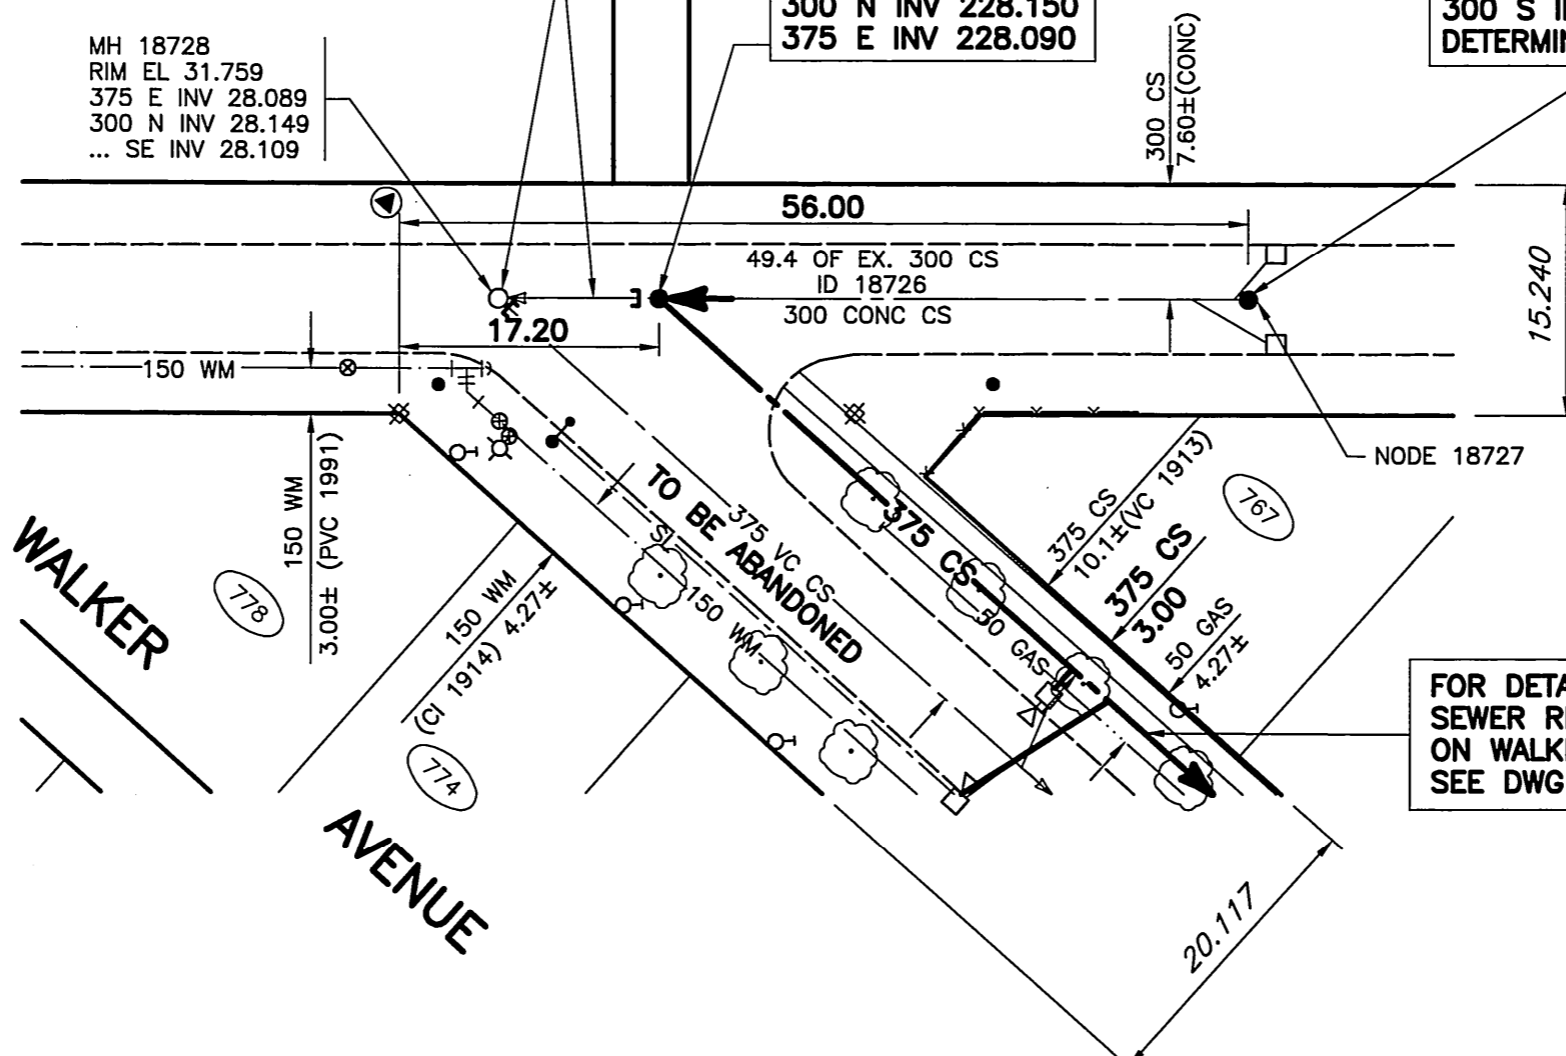

FOR DETAILS OF
SEWER RENEWAL
ON WALKER AVE
SEE DWG 05638

B.M. 53-015 EL. 31.754m
WARDROP ENGINEERING INC FB 2091

NOTE:
LOCATION OF UNDERGROUND STRUCTURES AS SHOWN ARE BASED ON THE BEST INFORMATION AVAILABLE. BUT NO GUARANTEE IS GIVEN THAT ALL EXISTING UTILITIES ARE SHOWN OR THAT THE GIVEN LOCATIONS ARE EXACT. CONFIRMATION OF EXISTENCE AND EXACT LOCATION OF ALL SERVICES MUST BE OBTAINED FROM THE INDIVIDUAL UTILITIES BEFORE PROCEEDING WITH CONSTRUCTION.

CONSTRUCTION NOTES:

1. CONFIRM LOCATION OF ALL SEWER SERVICES WITHIN LIMITS OF REPAIR.
2. CONFIRM SEWER REPAIRS BY VIDEO INSPECTION PRIOR TO EXCAVATING.



APEGM
Certificate of Authorization
Wardrop Engineering Inc.
No. 195 Expiry: April 30, 2006

SEWER	○	MANHOLE	REPAIR AREA		
WATERMAIN	●	HYDRO POLE			
GAS	◆	HYDRANT			
HYDRO	●	VALVE			
MTS	□	CATCHBASIN			
CONCRETE CURB	▽	CURB INLET			
SIDEWALK	—	LIGHT STANDARD			
PROPERTY LINE	⑦	ADDRESS			
LEGEND - EXISTING	LEGEND - EXISTING	LEGEND - PROPOSED	NO	DESCRIPTION	DATE
				REVISIONS/ISSUE	BY

THE CITY OF WINNIPEG
WATER AND WASTE DEPARTMENT

WARDROP | Engineering Inc.

- ISSUED FOR TENDER	05.10.27	LC
- REVISED AS PER CITY COMMENTS	05.09.30	GC
- ISSUED FOR APPROVAL	05.08.18	GC

2005 COMBINED SEWER RENEWALS AND SEWER REPAIRS
ARGUE STREET
1st NODE N OF WALKER AVENUE TO MANHOLE AT WALKER AVENUE

DESIGNED BY: GWC	DRAWN BY: NL	SCALE: 1:500	CITY DWG No. 05641
CHECKED BY: LGC	DATE: 05.08.09		