



EDISON AVE

TOTAL PROJECT LENGTH 291m+/-

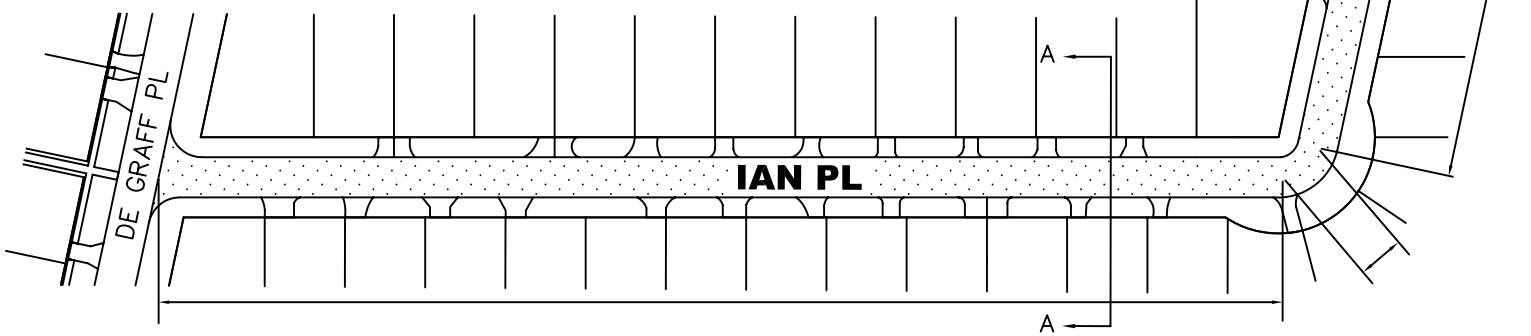

IAN PL

DE GRAFF PL

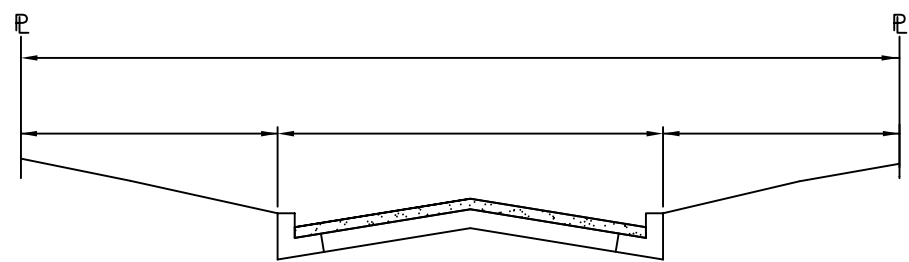

SECTION A - A

- ASPHALT OVERLAY COMPLETE WITH GEOTEXTILE INCLUDES
1. CRACK & SEATING EXISTING PAVEMENT
  2. CONSTRUCTION OF CURB AND GUTTER & CURB
  3. PAVEMENT REPAIR
  4. MINOR WALK REPAIR AT INTERSECTIONS
  5. MINOR UNDERGROUND WORK

BID OPPORTUNITY NO. 53-2005



**THE CITY OF WINNIPEG**  
 PUBLIC WORKS DEPARTMENT  
**ENGINEERING DIVISION**  
**TECHNOLOGY SERVICES BRANCH**  
 106 - 1155 PACIFIC AVE

2005 RESIDENTIAL STREET RENEWALS  
 ON IAN PLACE FROM  
 DE GRAFF PLACE TO EDISON AVENUE

DATE:  
05-03-01

DRAWING NO.  
02

DRAWN BY:  
C.T.

SCALE:  
N.T.S