



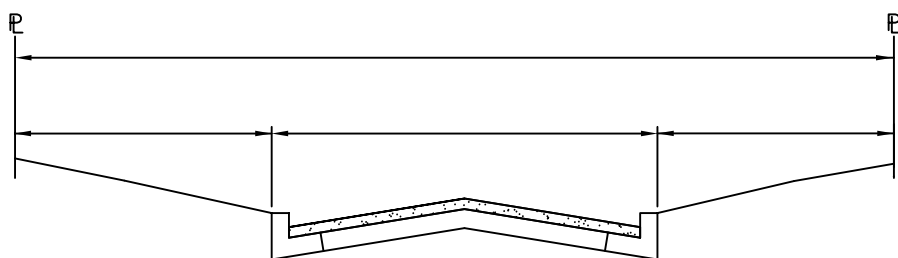

TOTAL PROJECT LENGTH 310m+/-

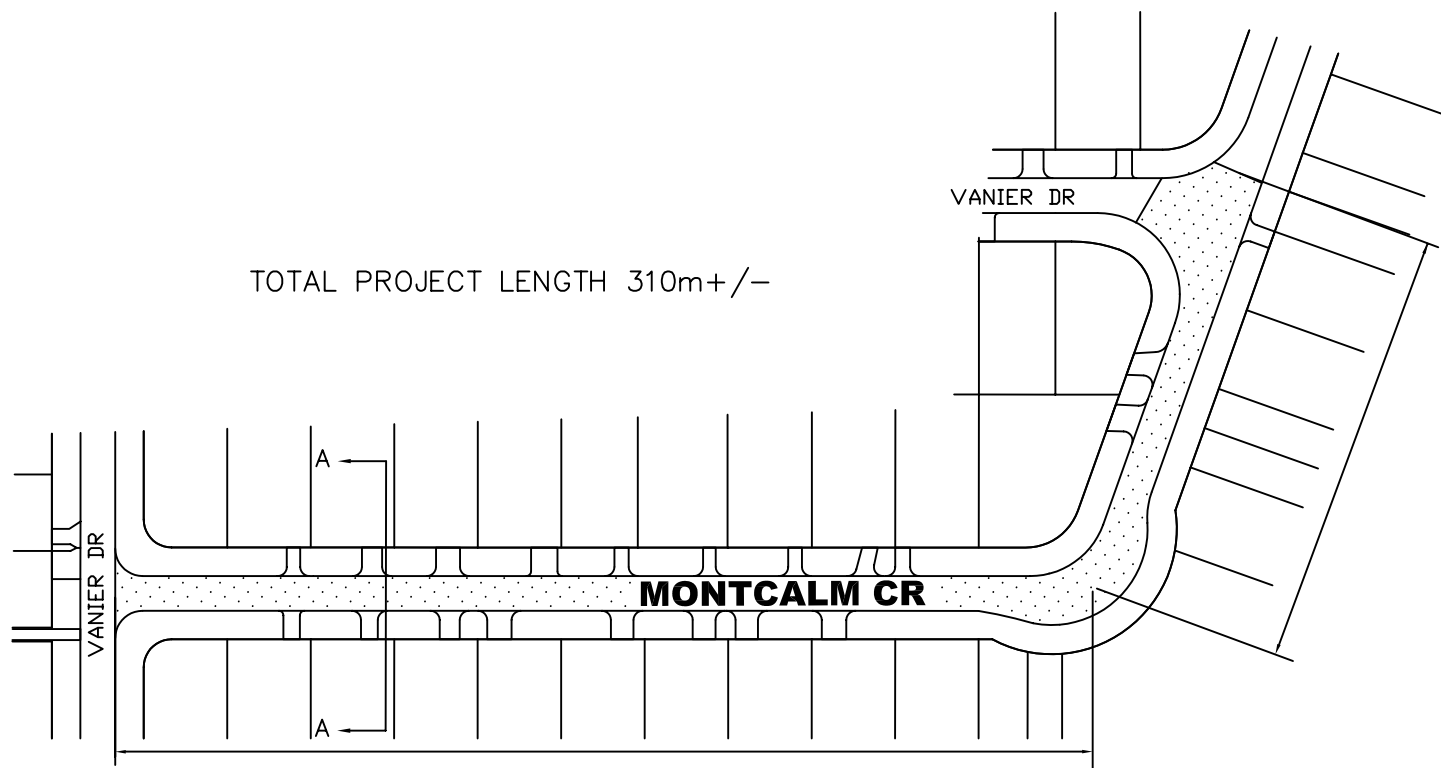

SECTION A - A

- ASPHALT OVERLAY COMPLETE WITH GEOTEXTILE INCLUDES
1. CRACK & SEATING EXISTING PAVEMENT
 2. CONSTRUCTION OF CURB AND GUTTER & CURB
 3. PAVEMENT REPAIR
 4. UNDERGROUND WORK

BID OPPORTUNITY NO. 53-2005



THE CITY OF WINNIPEG
PUBLIC WORKS DEPARTMENT
ENGINEERING DIVISION
TECHNOLOGY SERVICES BRANCH
106 - 1155 PACIFIC AVE

2005 RESIDENTIAL STREET RENEWALS
ON MONTCALM CRESCENT FROM
VANIER DRIVE TO VANIER DRIVE

DATE: 05-03-01	DRAWING NO. 03
DRAWN BY: C.T.	SCALE: N.T.S