


● PILE 136
N 5523873.734
E 647764.206

CELL No. 3

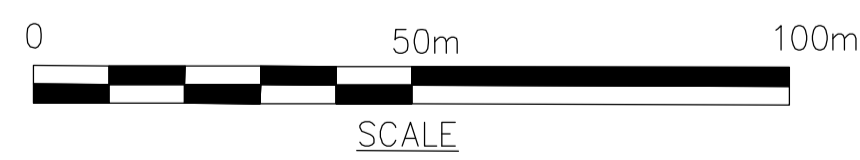

LEGEND			
	EXISTING FENCE		PROPOSED OFFICE LOCATIONS
	NEW FENCE		PROPOSED LAYDOWN AREAS
	PROPOSED HYDRO POLE		RESTRICTED ACCESS AREA
	EXISTING HYDRO POLE		
	EXISTING CULVERT		
	PROPOSED CULVERT		
	TEMPORARY BRIDGE		

B.M.	ELEV.	DESIGNED BY	CHECKED BY
		LJV	
		WJd	
3		05/09/21	
2		05/05/31	
1		05/04/18	
0		05/03/22	
NO.	REVISIONS	DATE	BY
		2005/03/22	

<p>© 2005 UMA ENGINEERING LTD. ALL RIGHTS RESERVED.</p>		ENGINEER'S SEAL
<p>DESIGNED BY: LJV</p> <p>DRAWN BY: WJd</p> <p>HOR. SCALE: 1:1000</p> <p>VERTICAL SCALE:</p>		<p>THE CITY OF WINNIPEG WATER AND WASTE DEPARTMENT ENGINEERING DIVISION</p>
<p>APPROVED BY:</p> <p>RELEASED FOR CONSTRUCTION BY:</p>		<p>WATER TREATMENT PLANT</p> <p>CITY FILE NUMBER</p>
<p>CONSULTANT DRAWING NO. CM 0001</p>		<p>CONSTRUCTION SITE LAYOUT</p> <p>SHEET 1 OF 1</p> <p>CITY DRAWING NUMBER</p>