



1 CONCRETE SIDEWALK
L1 N.T.S.

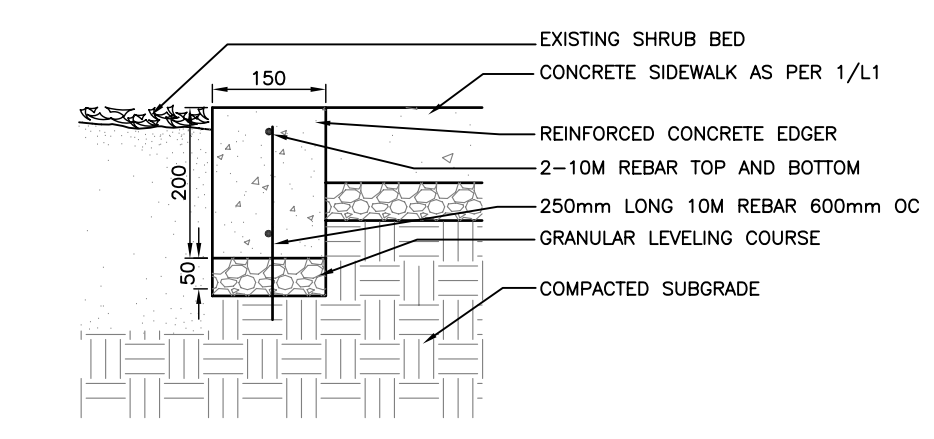

2 C.I.P. CONCRETE EDGER
L1 N.T.S.

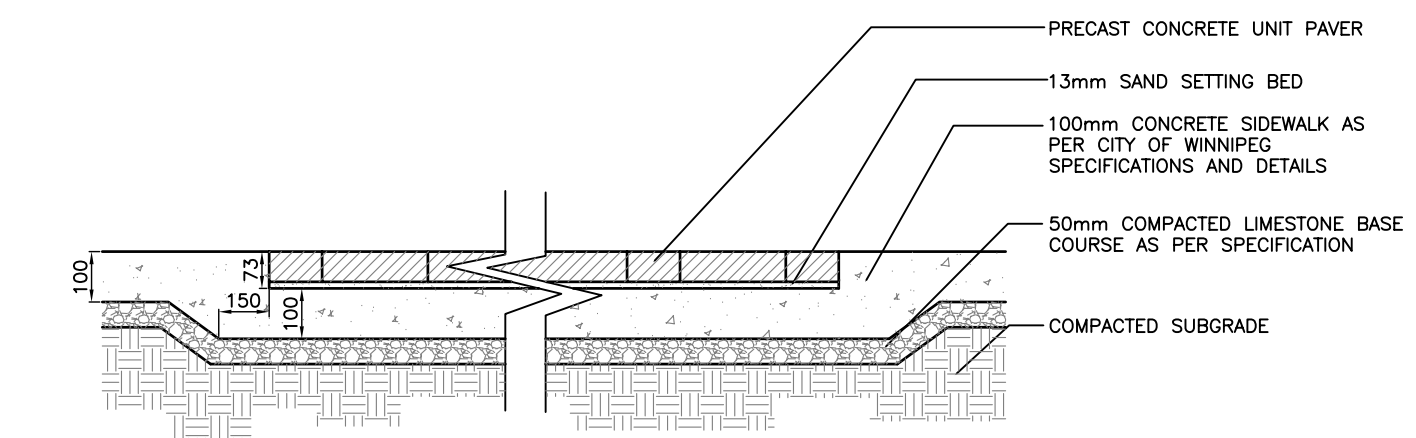

3 UNIT PAVERS ON CONCRETE SIDEWALK
L1 N.T.S.

- NOTES:**
- CONTRACTOR TO VERIFY LOCATION OF ALL UTILITIES PRIOR TO CONSTRUCTION.
 - CONTRACTOR TO CONFIRM ALL DIMENSIONS ON SITE PRIOR TO ANY CONSTRUCTION, AND REPORT ANY DISCREPANCIES TO THE CONTRACT ADMINISTRATOR.
 - ALL LAYOUT TO BE APPROVED BY CONTRACT ADMINISTRATOR PRIOR TO CONSTRUCTION.
 - ALL DIMENSION ARE IN METRIC UNLESS OTHERWISE NOTED.
 - REFER ALSO TO WRITTEN SPECIFICATIONS.
 - EXISTING TREES, SIDEWALK TO REMAIN, CURBS, AND TURF AREAS TO BE PROTECTED DURING CONSTRUCTION. ANY DAMAGE TO BE REPAIRED TO CITY OF WINNIPEG STANDARDS.
 - WHERE CONTRACTOR IS REPAIRING EXISTING SURFACE MATERIALS, ALL BASE COURSES TO MATCH EXISTING CONDITION.
 - CONTRACTOR TO REPAIR AT HIS OWN COST ANY DAMAGE DONE DURING CONSTRUCTION TO CITY OR ADJACENT PROPERTIES TO C.O.W. STANDARDS.
 - WHERE CONCRETE SIDEWALK IS REMOVED FOR CONSTRUCTION, CONTRACTOR TO REPAIR AS REQUIRED.
 - EXISTING SITE FURNITURE TO BE REMOVED FROM SITE AS FOLLOWS:
5 LARGE PLANTERS
9 SMALL PLANTERS
DELIVER TO WINNIPEG TRANSIT:
4 TRIANGULAR BENCH ENDS
4 RECTANGULAR BENCH ENDS
4 CONCRETE WASTE RECEPTACLES
RECYCLE BY CONTRACTOR:
ALL METAL BENCHES
ALL NEWSPAPER BOX HOLDERS

No.	Revisions	Date	By
26-08-05	1:150		
Designed By	Drawn By	Checked By	
JW	JW	AR	



Client
WINNIPEG TRANSIT
Project Title
INNOVATIVE TRANSIT PROJECTS 2005
ACCESSIBILITY UPGRADE FOR CORYDON / OSBORNE
Sheet Title

INNOVATIVE TRANSIT PROJECTS - BUS STOP IMPROVEMENTS

Planning and Scheduling Division
Winnipeg, Manitoba R3T 2A7

RELEASED FOR CONSTRUCTION
CITY OF WINNIPEG, TRANSIT DEPARTMENT

DATE _____

Project No. 04-008
Drawing No. L1