
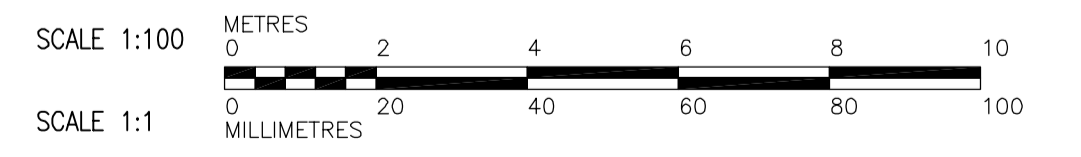


UPPER CHANNEL AT EL 240.740  
1:100

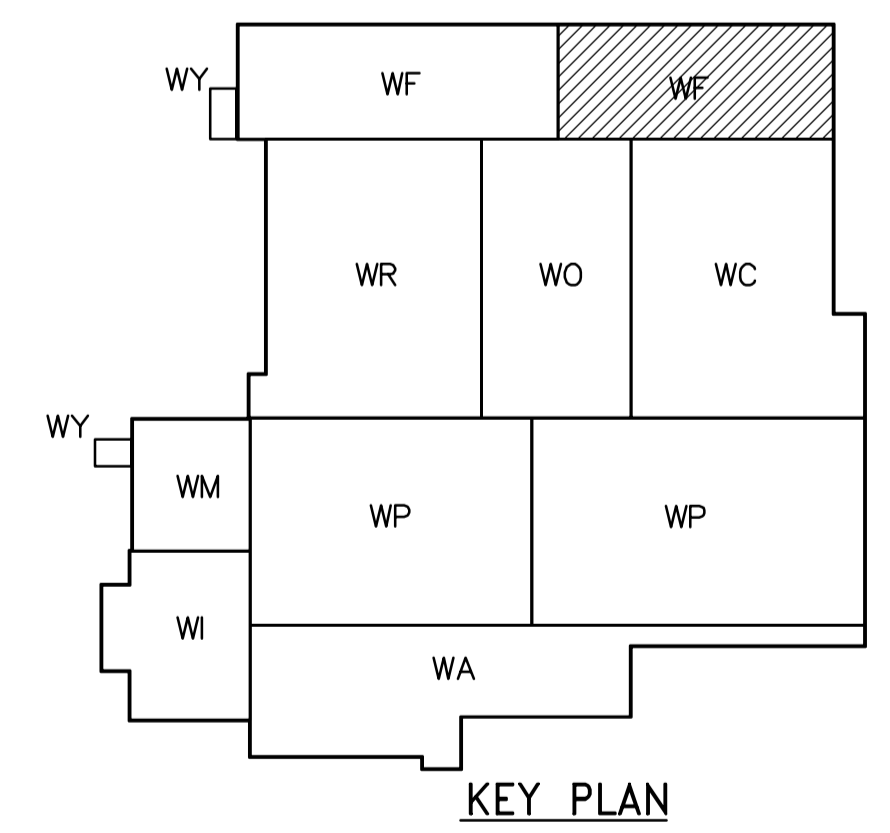

<p><b>APEGN</b> Certificate of Authorization CH2M HILL Canada Ltd. No. 1441 Expiry: April 30, 2006</p>	<p>Frederickson Cooper ARCHITECTS</p>	<p>EarthTech A Tyco International Ltd. Company</p>	ENGINEER'S SEAL ORIGINAL SIGNED BY D. KRUGER 2006/02/06	<p><b>THE CITY OF WINNIPEG</b> WATER AND WASTE DEPARTMENT ENGINEERING DIVISION</p>
			DESIGNED BY: KA CHECKED BY: AP DRAWN BY: PM APPROVED BY: DJT SCALE: 1:100 RELEASED FOR CONSTRUCTION BY: R. SOROKOWSKI 2006/02/08	
B.M. ELEV.			CONSULTANT DRAWING NO. WF-S0122	STRUCTURAL FILTRATION AREA 2 UPPER CHANNEL PLAN
NO. REVISIONS		DATE BY	DATE	DATE
01 583-2005 ADDENDUM 3 06/03/10 KA		00 ISSUED FOR TENDER 2006/02/03 KA	2005/08/10	2006/02/08