


NOTES:
1. SEE PLANS FOR SLAB REINFORCEMENT.

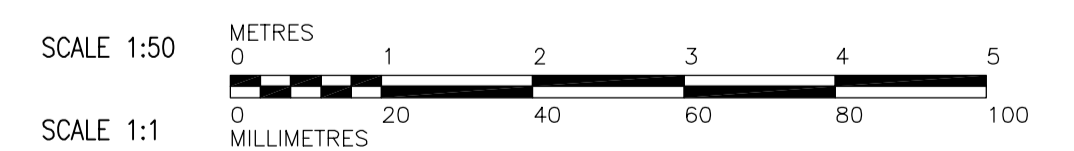

<p>APEGN Certificate of Authorization CH2M HILL Canada Ltd. No. 1441 Expiry: April 30, 2006</p>	B.M. ELEV.	<p>Frederickson Cooper ARCHITECTS</p>	<p>EarthTech A Tyco International Ltd. Company</p>	ENGINEER'S SEAL	<p>THE CITY OF WINNIPEG WATER AND WASTE DEPARTMENT ENGINEERING DIVISION</p>	
				DESIGNED BY KA		CHECKED BY AP
		DRAWN BY PM	APPROVED BY DJT	2006/02/06		
		SCALE: 1:50	RELEASED FOR CONSTRUCTION BY: R. SOROKOWSKI	CONSULTANT DRAWING NO. WF-S0208		
	01 583-2005 ADDENDUM 3 06/03/10 KA				<p>WATER TREATMENT PLANT FILTRATION FOUNDATIONS AND CONCRETE STRUCTURES</p>	
	00 ISSUED FOR TENDER 2006/02/03 KA					CITY FILE NUMBER
	NO. REVISIONS	DATE	DATE	DATE	STRUCTURAL FILTRATION AREA SECTIONS	SHEET OF
			2005/08/10	2006/02/08		CITY DRAWING NUMBER
						1-060F-A-0208-001-0D