


E SECTION
WO-S0101 1:50

WO-S0111, WO-S0121
WO-S0131, WO-S0141, WO-S0146

- NOTES:**
1. SEE PLANS FOR SLAB REINFORCEMENT.
 2. FOR BEAM SCHEDULE SEE DRAWING WO-S0515.
 3. MONORAIL AND SUPPORT BEAMS ARE IN SEPERATE CONTRACT.

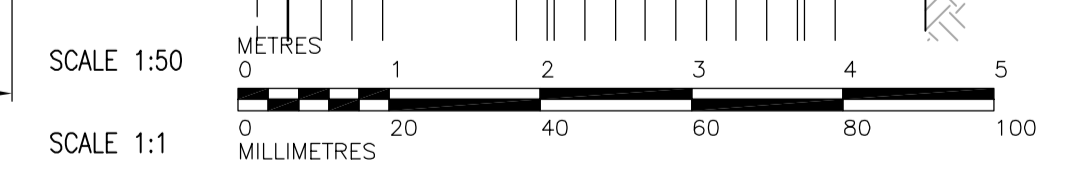

<p>APEGN Certificate of Authorization CH2M HILL Canada Ltd. No. 1441 Expiry: April 30, 2006</p>	<p>Frederickson Cooper ARCHITECTS</p>	<p>A Terra International Ltd. Company</p>	ENGINEER'S SEAL ORIGINAL SIGNED BY D. KRUGER 2006/02/06	<p>THE CITY OF WINNIPEG WATER AND WASTE DEPARTMENT ENGINEERING DIVISION</p>	
	DESIGNED BY: MH CHECKED BY: AP	DRAWN BY: RL APPROVED BY: DJT	WATER TREATMENT PLANT OZONE FOUNDATIONS AND CONCRETE STRUCTURES		CITY FILE NUMBER SHEET OF
	SCALE: 1:50 RELEASED FOR CONSTRUCTION BY: R. SOROKOWSKI	DATE: 2005/08/10 DATE: 2006/02/08	STRUCTURAL OZONATION AREA SECTION		CITY DRAWING NUMBER 1-0600-A-0205-01-01D
	CONSULTANT DRAWING NO. WO-S0205				