




PLAN VIEW AT FINISHED FLOOR ELEV.

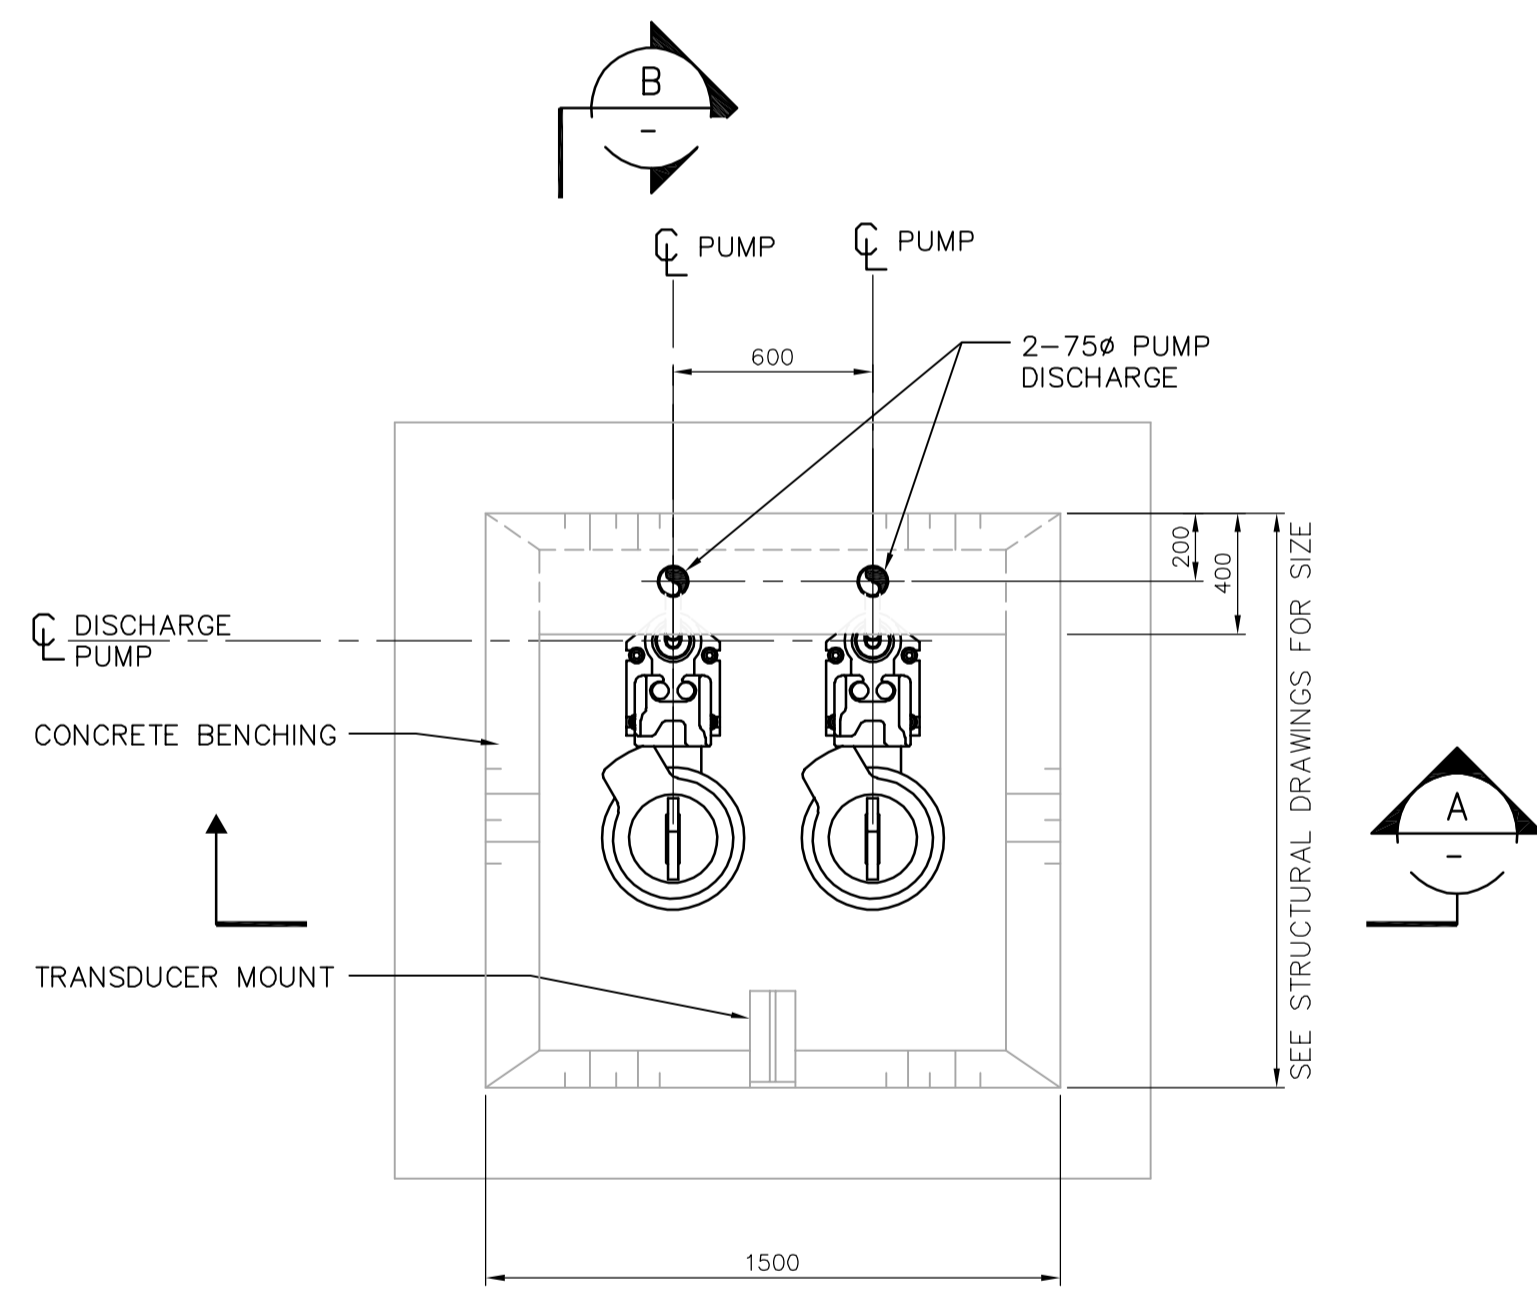

PLAN VIEW AT SUMP BOTTOM ELEV.

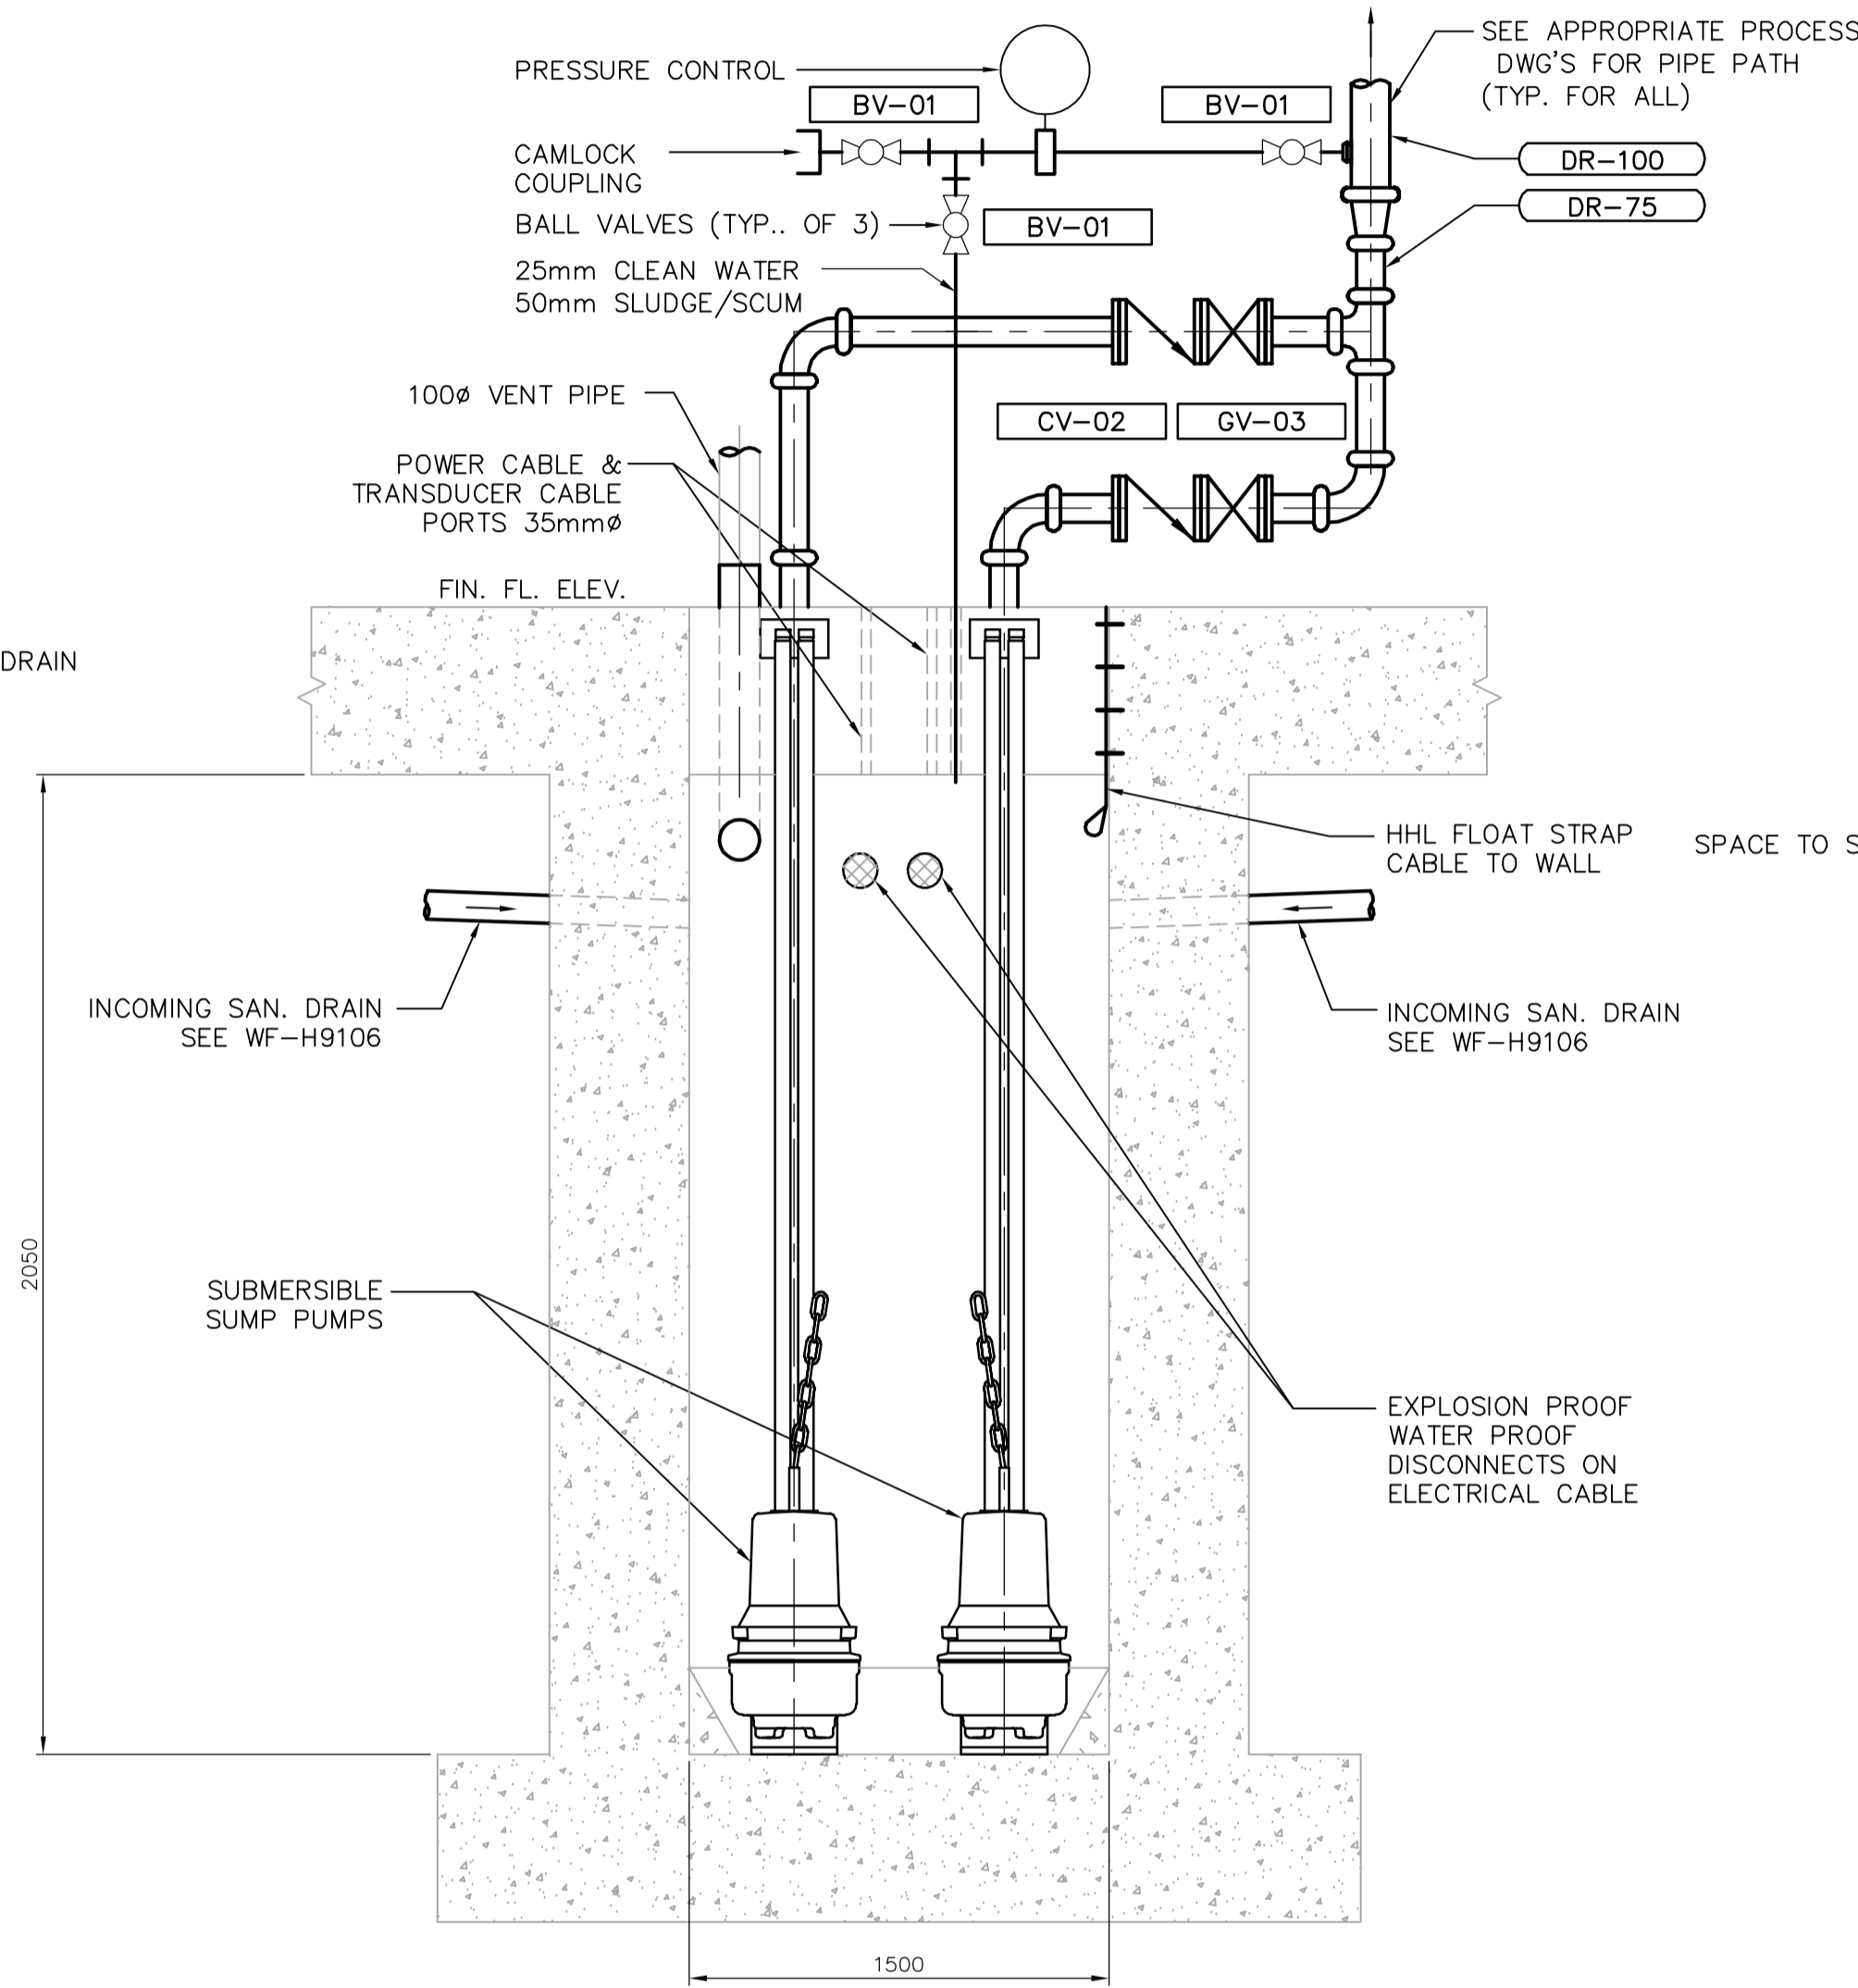

A SECTION  
N.T.S.

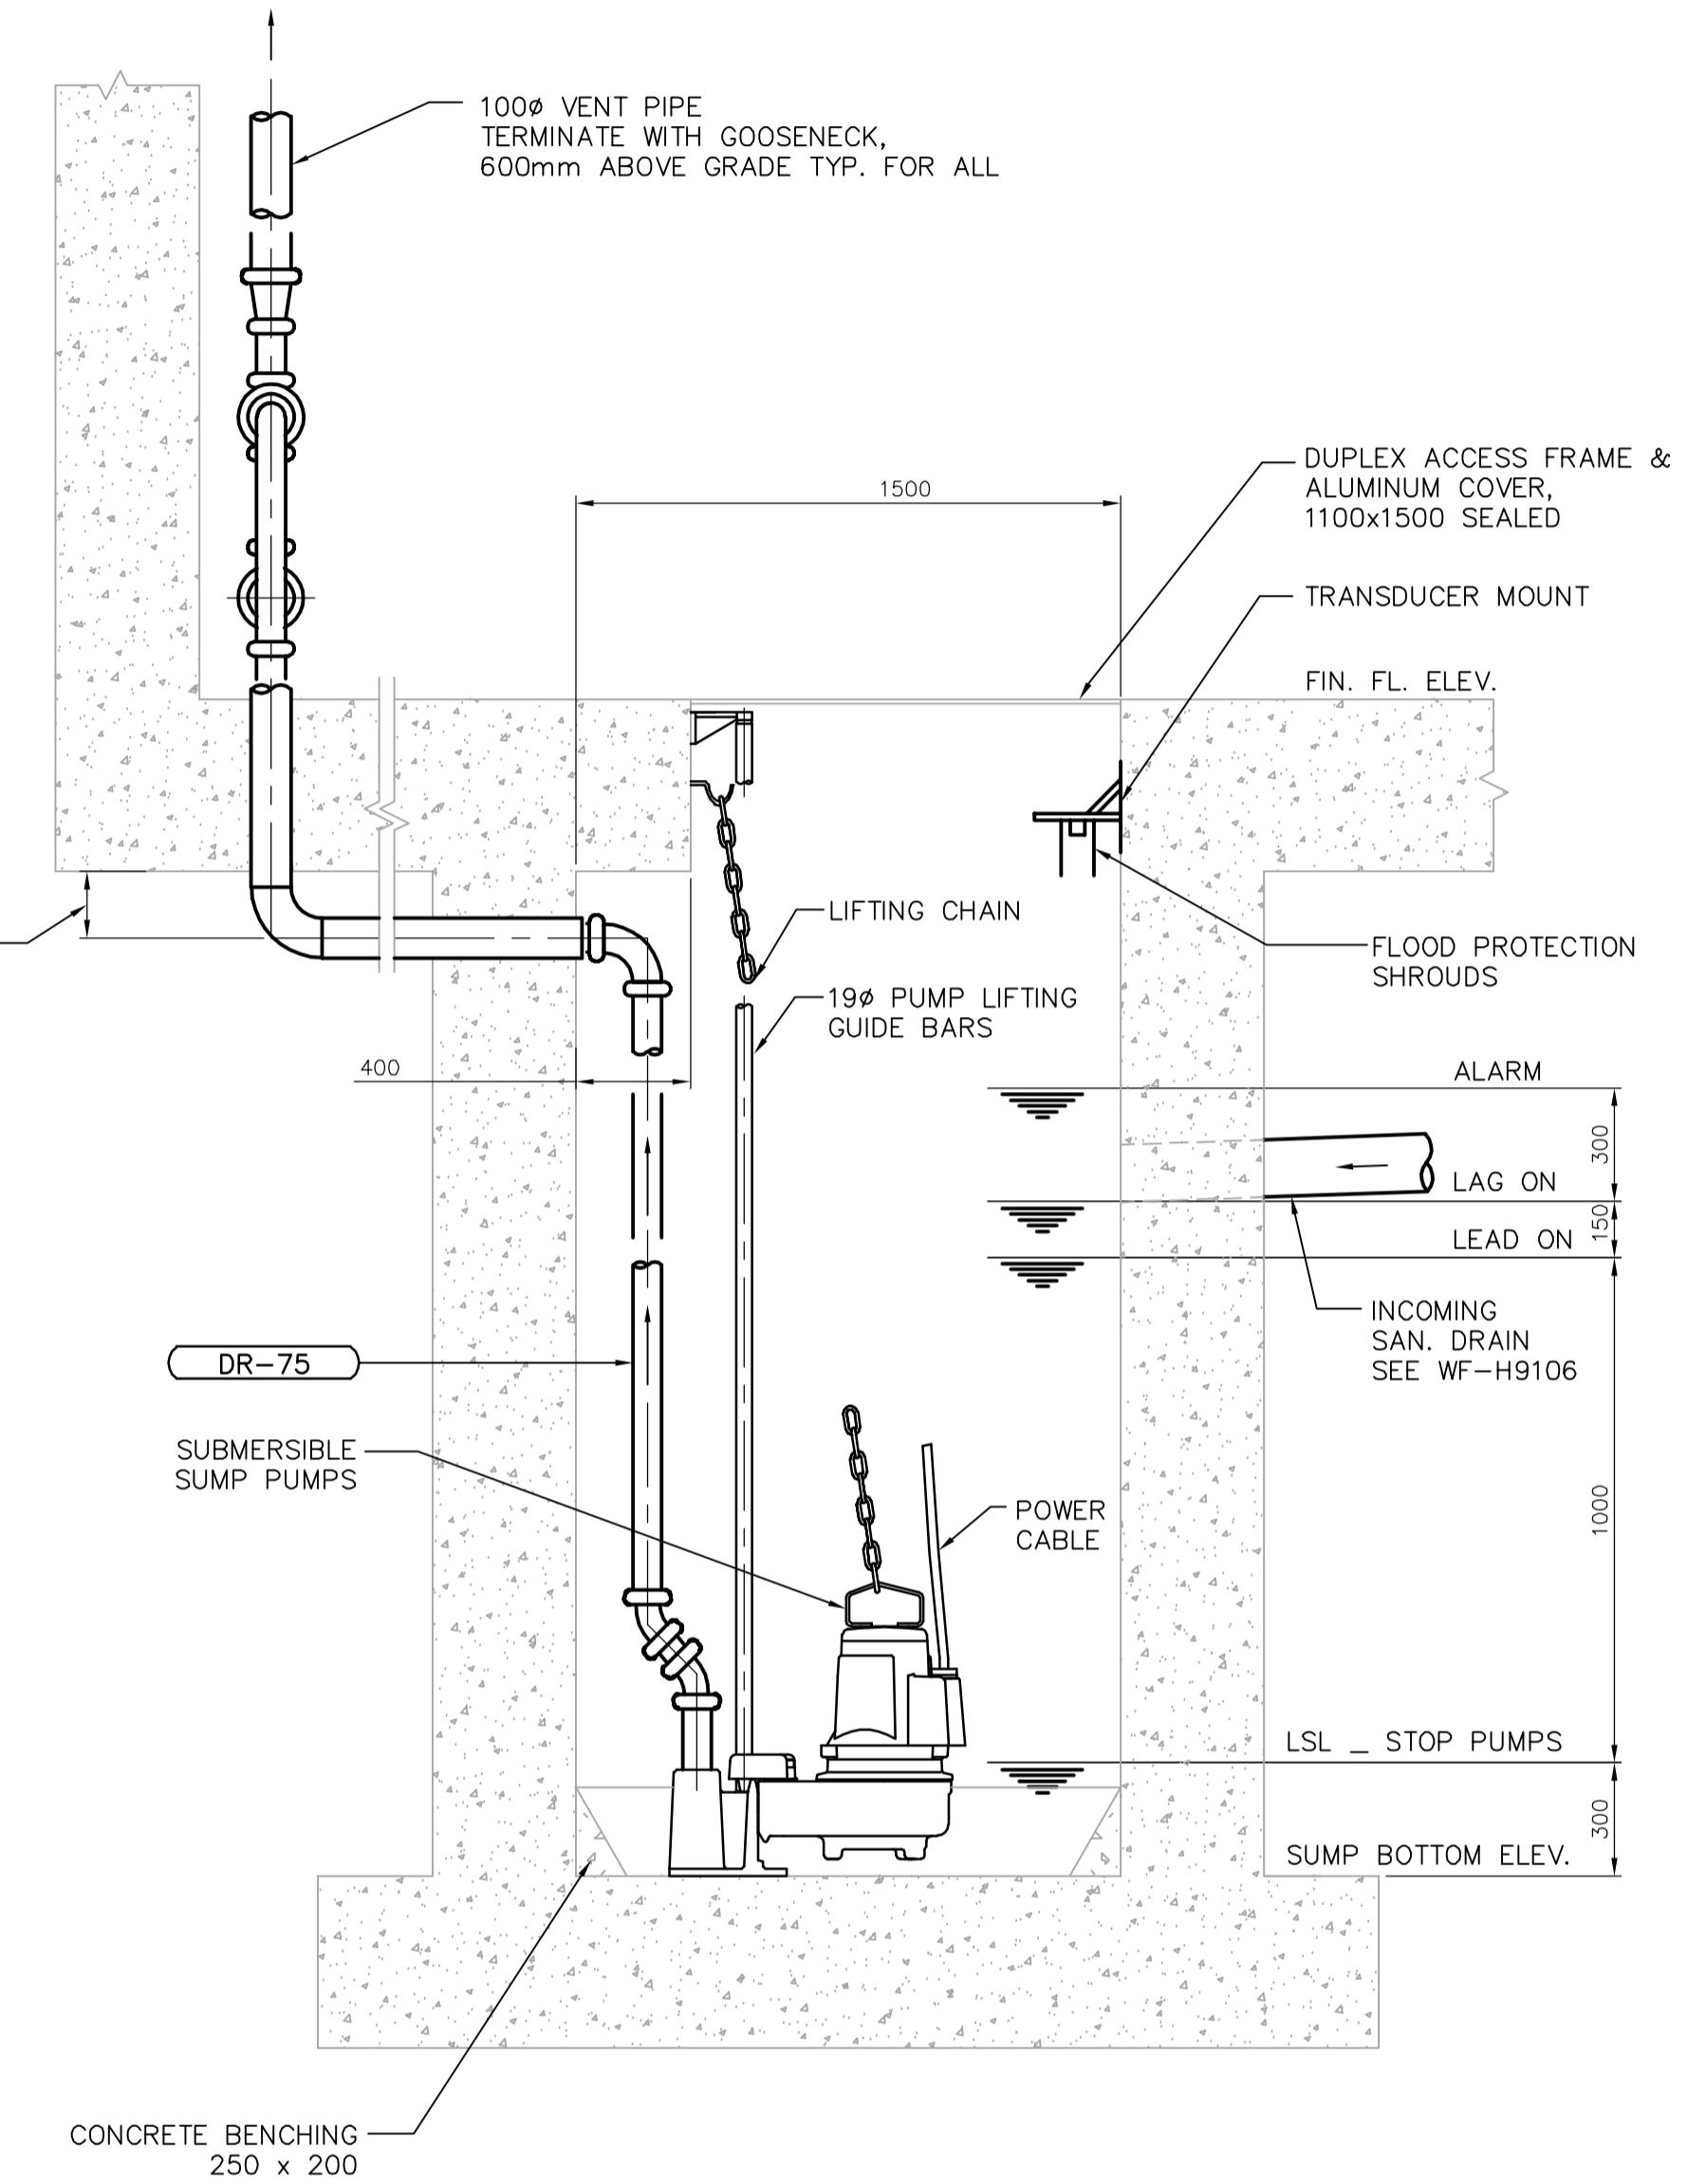

B SECTION  
N.T.S.

6 TYPICAL DUPLEX SUMP PUMP DETAIL  
N.T.S.

<p><b>APEGN</b> Certificate of Authorization CH2M HILL Canada Ltd. No. 1441 Expiry: April 30, 2006</p>	B.M. ELEV.	<p>Frederickson Cooper ARCHITECTS</p>	<p>EarthTech A Veolia International Ltd. Company</p>	ENGINEER'S SEAL	<p><b>THE CITY OF WINNIPEG</b> WATER AND WASTE DEPARTMENT ENGINEERING DIVISION</p>		
				DESIGNED BY JZ		CHECKED BY DL	ORIGINAL SIGNED BY D.K. CUDDINGTON
				DRAWN BY YFS		APPROVED BY DJT	2006/02/06
				SCALE: NTS		RELEASED FOR CONSTRUCTION BY: R. SOROKOWSKI	CONSULTANT DRAWING NO. WB-H9452
	00 ISSUED FOR TENDER 2006/02/03 JZ	DATE 2005/09/22	DATE 2006/02/08		<p>WATER TREATMENT PLANT</p> <p>FOUNDATIONS AND CONCRETE STRUCTURES</p> <p>PLUMBING</p> <p>STANDARD DETAILS</p>		
	NO. REVISIONS	DATE	BY		<p>CITY FILE NUMBER</p> <p>SHEET OF</p> <p>CITY DRAWING NUMBER</p> <p><b>1-060B-A-H9452-001-00D</b></p>		