



3 DETAIL
WC-M9111 1:50

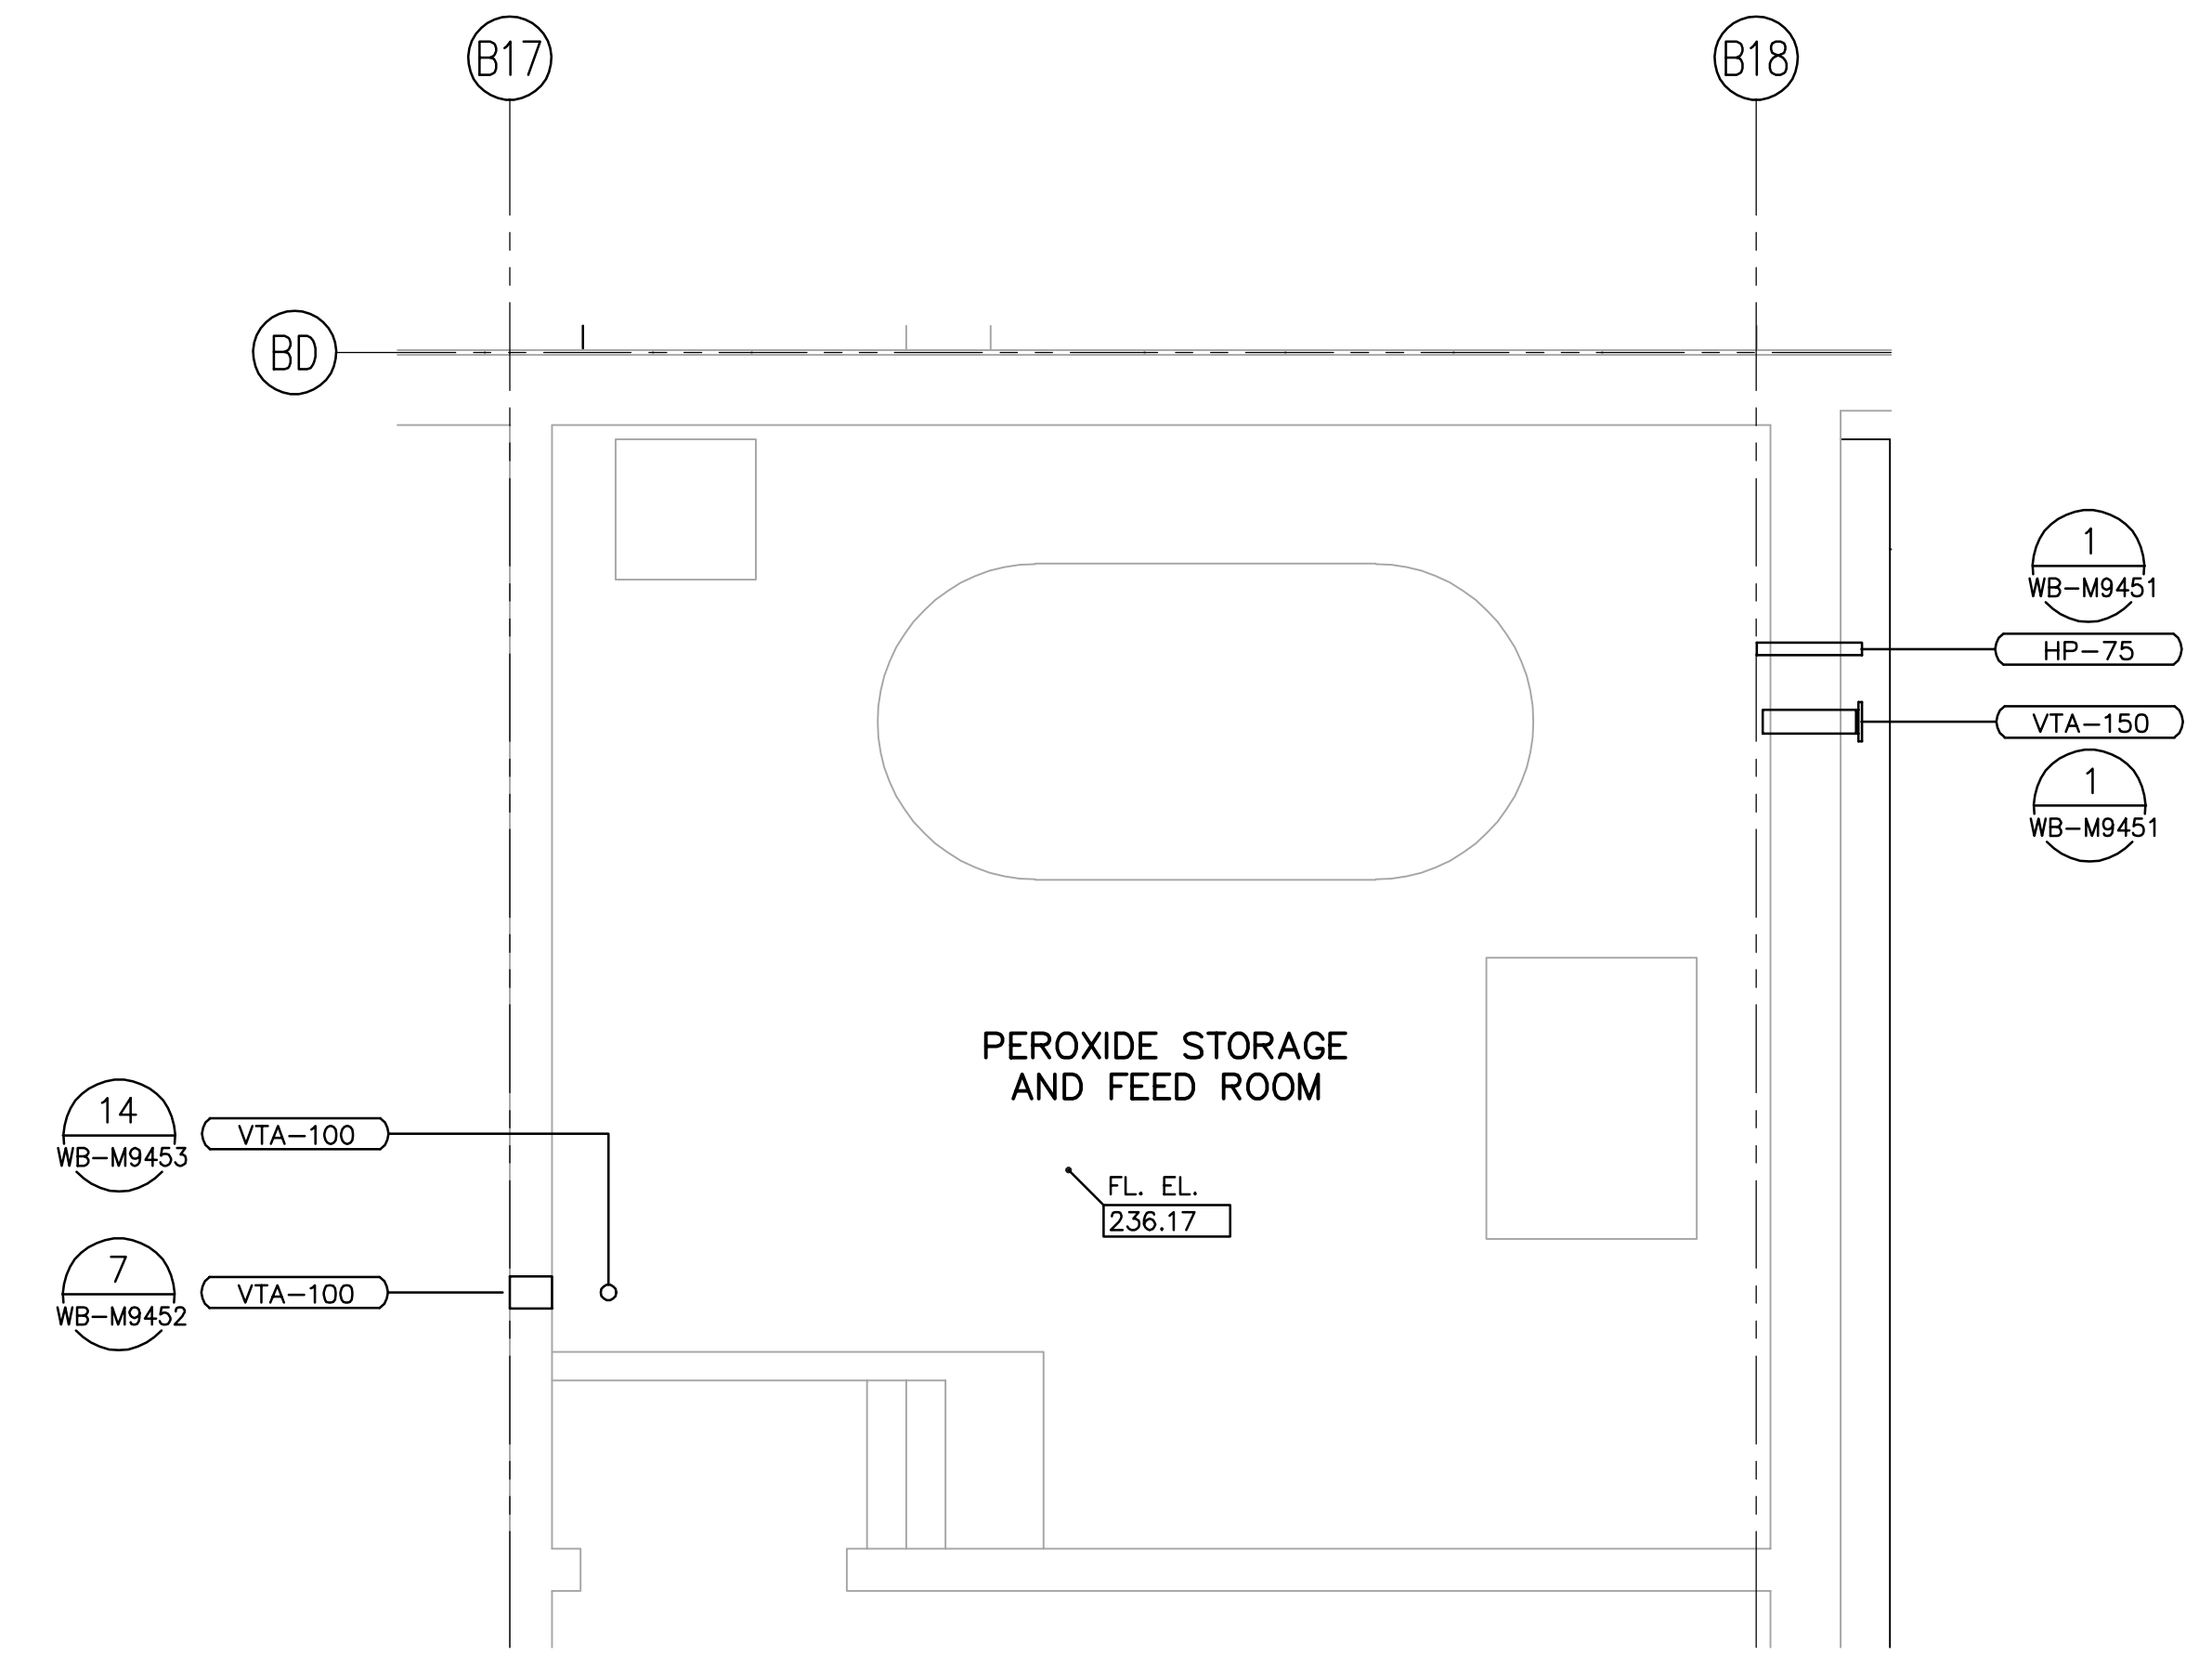

4 DETAIL
WC-M9111 1:50

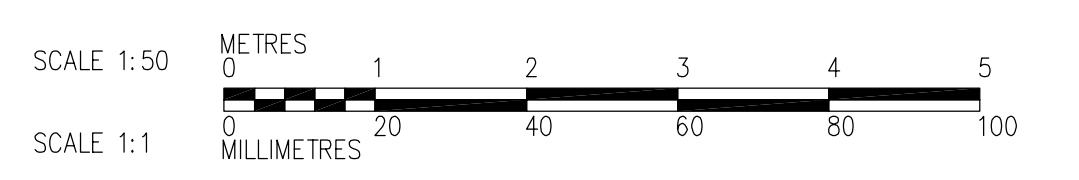

 Certificate of Authorization CH2M HILL Canada Ltd. No. 1441 Expiry: April 30, 2006	B.M. ELEV.	 Frederickson Cooper ARCHITECTS	 A Veolia International Ltd. Company	ENGINEER'S SEAL	 THE CITY OF WINNIPEG WATER AND WASTE DEPARTMENT ENGINEERING DIVISION	WATER TREATMENT PLANT CHEMICAL FEED SYSTEMS FOUNDATIONS AND CONCRETE STRUCTURES	CITY FILE NUMBER
	DESIGNED BY: KS	CHECKED BY: NN	ORIGINAL SIGNED BY: J.W. SINCLAIR	SHEET OF			
	DRAWN BY: YFS	APPROVED BY: DJT	2006/02/06				
	SCALE: 1:50	RELEASED FOR CONSTRUCTION BY: R. SOROKOWSKI	CONSULTANT DRAWING NO. WC-M9403				CITY DRAWING NUMBER
00 ISSUED FOR TENDER	2006/02/03	DATE: 2005/10/14	DATE: 2006/02/08				1-0601C-A-M9403-001-00D
NO. REVISIONS	DATE	BY	DATE				