


D SECTION
WC-S0111 1:50

WC-S0121, WC-S0131
WC-S0141, WC-F0105
WC-S0146

NOTES:
1. SEE PLANS FOR SLAB REINFORCEMENT.

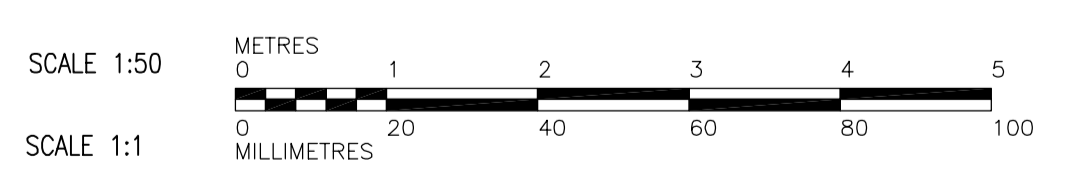

<p>Certificate of Authorization CH2M HILL Canada Ltd. No. 1441 Expiry: April 30, 2006</p>	<p>Frederickson Cooper ARCHITECTS</p>		<p>A Neo International Ltd. Company</p>		ENGINEER'S SEAL ORIGINAL SIGNED BY D. KRUGER 2006/02/06	<p>THE CITY OF WINNIPEG WATER AND WASTE DEPARTMENT ENGINEERING DIVISION</p> <p>WATER TREATMENT PLANT CHEMICAL FEED SYSTEMS FOUNDATIONS AND CONCRETE STRUCTURES</p> <p>STRUCTURAL CHEMICAL AREA SECTION</p>	CITY FILE NUMBER SHEET OF
	DESIGNED BY EL CHECKED BY AP		APPROVED BY DJT		CONSULTANT DRAWING NO. WC-S0204		CITY DRAWING NUMBER 1-0601C-A-0204-001-00D
	DRAWN BY RL/DJ		RELEASED FOR CONSTRUCTION BY: R. SOROKOWSKI				
	SCALE: 1:50		DATE 2005/07/29		DATE 2006/02/08		