


**E SECTION**  
 WC-S0111 1:50  
 WC-S0121, WC-S0131  
 WC-F0105

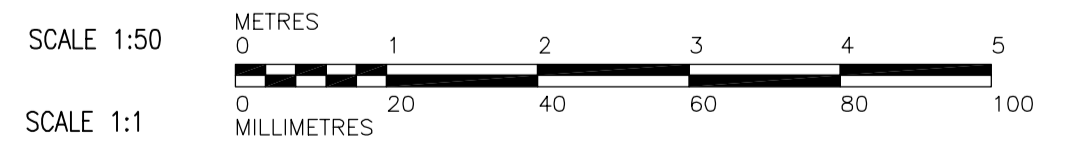

<p><b>Certificate of Authorization</b>                  CH2M HILL Canada Ltd.                  No. 1441 Expiry: April 30, 2006</p>	B.M. ELEV.		<p>Frederickson Cooper                  ARCHITECTS</p>	<p>A Neo International Ltd. Company</p>	ENGINEER'S SEAL	<p><b>THE CITY OF WINNIPEG</b>                  WATER AND WASTE DEPARTMENT                  ENGINEERING DIVISION</p>	CITY FILE NUMBER		
					DESIGNED BY EL		CHECKED BY AP	ORIGINAL SIGNED BY D. KRUGER	SHEET OF
					DRAWN BY RL/DJ		APPROVED BY DJT	2006/02/06	CITY DRAWING NUMBER
					SCALE: 1:50		RELEASED FOR CONSTRUCTION BY: R. SOROKOWSKI	CONSULTANT DRAWING NO. WC-S0207	<b>1-0601C-A-0207-001-000</b>
00 ISSUED FOR TENDER 2006/02/03 EL		DATE BY	DATE 2005/08/04	DATE 2006/02/08	WATER TREATMENT PLANT CHEMICAL FEED SYSTEMS FOUNDATIONS AND CONCRETE STRUCTURES STRUCTURAL CHEMICAL AREA SECTION				