
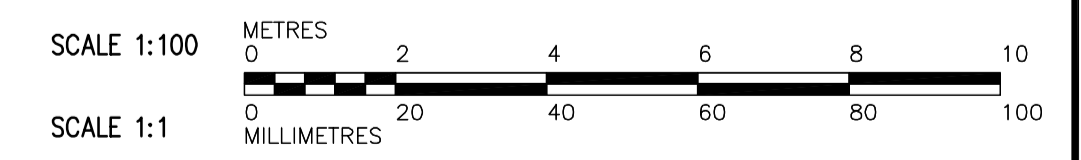


PLAN AT ELEVATION 232.800  
1:100

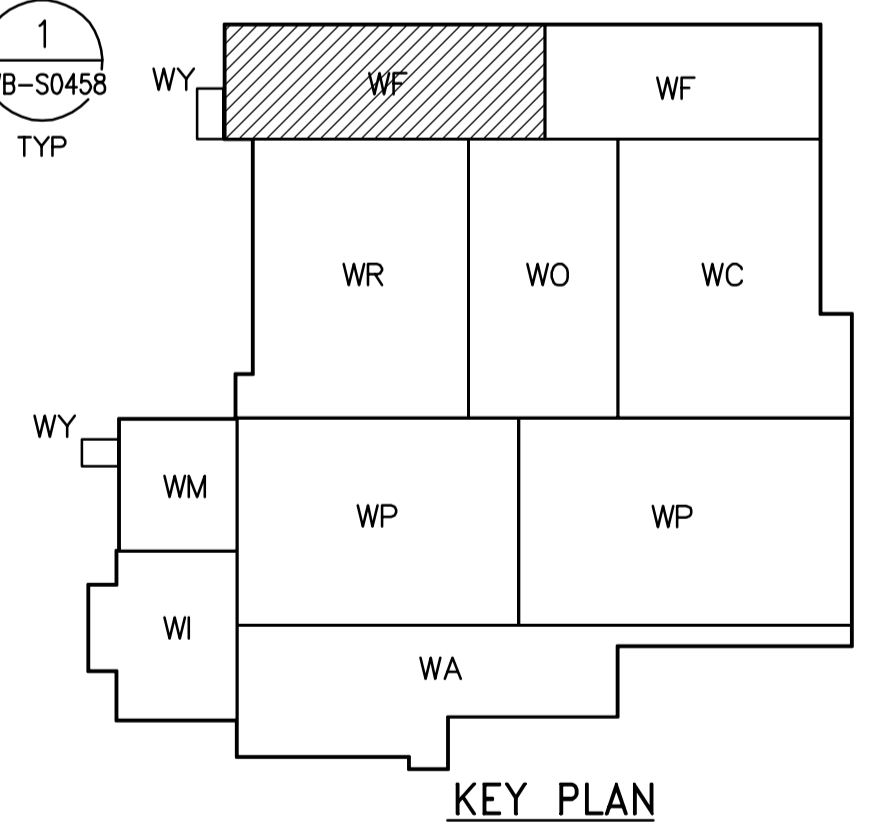

<p>Certificate of Authorization CH2M HILL Canada Ltd. No. 1441 Expiry: April 30, 2006</p>	<p>Frederickson Cooper ARCHITECTS</p>	<p>A Veolia International Ltd. Company</p>	ENGINEER'S SEAL ORIGINAL SIGNED BY P. WOBMA 2006/02/06	<p>THE CITY OF WINNIPEG WATER AND WASTE DEPARTMENT ENGINEERING DIVISION</p>	CITY FILE NUMBER
			DESIGNED BY TB/PW CHECKED BY LS DRAWN BY TAR/EK APPROVED BY DJT SCALE: 1:100 RELEASED FOR CONSTRUCTION BY: R. SOROKOWSKI DATE 2005/07/08		CONSULTANT DRAWING NO. WF-M9101
B.M. ELEV.			WATER TREATMENT PLANT FILTRATION FOUNDATION AND CONCRETE STRUCTURES		
00 ISSUED FOR TENDER 2006/02/03 PW NO. REVISIONS DATE BY DATE 2005/07/08 DATE 2006/02/08			PROCESS MECHANICAL PIPE EMBEDS FILTRATION AREA 1 LOWER PLAN		
			CITY DRAWING NUMBER 1-060F-A-M9101-001-00D		