


PLAN AT ELEVATION 240.740
1:100

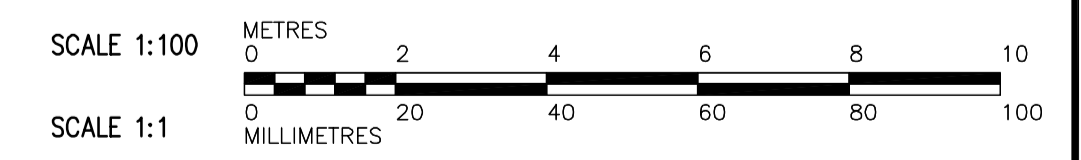

<p>APEGN Certificate of Authorization CH2M HILL Canada Ltd. No. 1441 Expiry: April 30, 2006</p>	<p>Frederickson Cooper ARCHITECTS</p>	<p>EarthTech A Geo International Ltd. Company</p>	ENGINEER'S SEAL ORIGINAL SIGNED BY P. WOBMA 2006/02/06	<p>THE CITY OF WINNIPEG WATER AND WASTE DEPARTMENT ENGINEERING DIVISION</p>	CITY FILE NUMBER
			DESIGNED BY: TB/PW CHECKED BY: LS DRAWN BY: TAR/EK APPROVED BY: DJT SCALE: 1:100 RELEASED FOR CONSTRUCTION BY: R. SOROKOWSKI		CONSULTANT DRAWING NO. WF-M9121
B.M. ELEV.			C:\DOCUMENTS AND SETTINGS\SEVERITT\MY DOCUMENTS\NDMPROJ\321352 - WINNIPEGWTP\DN_WF-M9121_CH2M.DWG		
00 ISSUED FOR TENDER 2006/02/03 PW		DATE 2005/07/08 DATE 2006/02/08		PROCESS MECHANICAL PIPE EMBEDS FILTRATION AREA 1 UPPER CHANNEL LEVEL PLAN	
				CITY DRAWING NUMBER 1-060F-A-M9121-001-00D	