
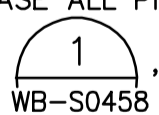
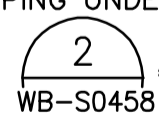

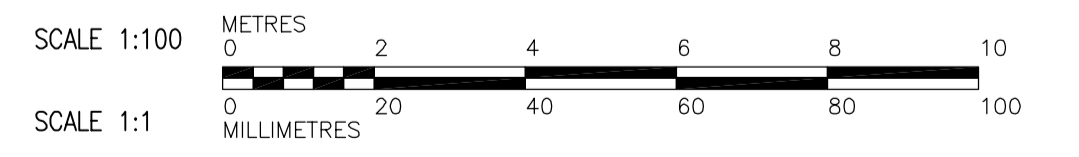
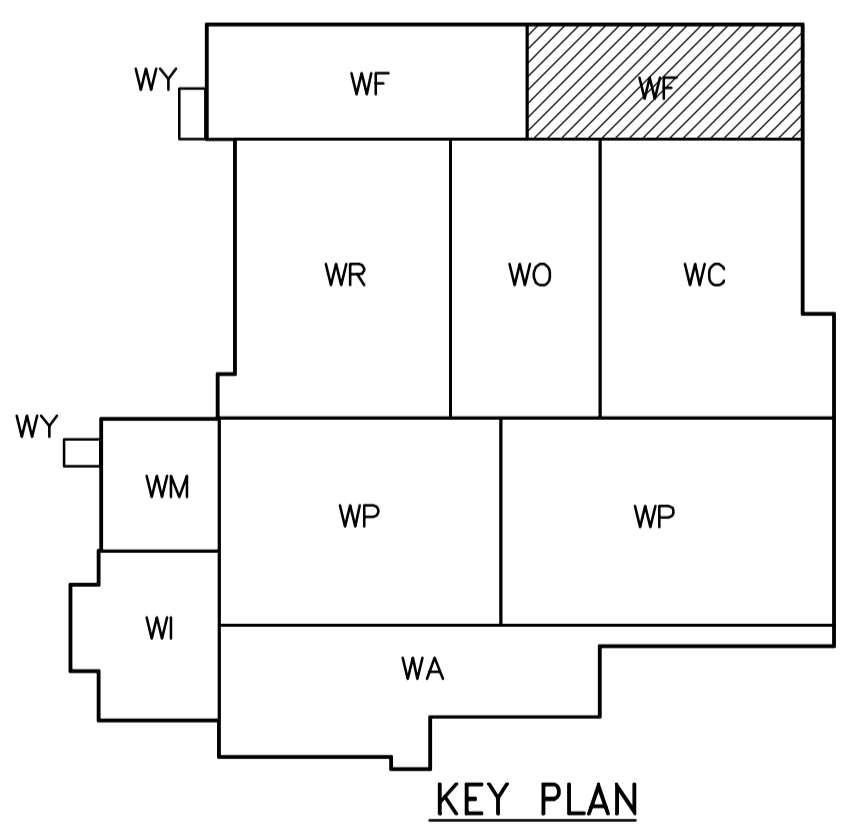






- SEE DWG. WF-M9101 FOR ROUND OPENING SIZES
- FOR CORNER REINFORCING SEE DET.  WB-S0452
- ENCASE ALL PIPING UNDER BUILDING IN CONCRETE.  
SEE  WB-S0458,  WB-S0458,  WB-S0458
- PROVIDE TEMPORARY SHORING WHEN POURING FILL CONCRETE AT EXPANSION JOINT.

BASE SLAB PLAN AT EL 231.000  
1:100



 Certificate of Authorization CH2M HILL Canada Ltd. No. 1441 Expiry: April 30, 2006	B.M. ELEV.	 Frederickson Cooper ARCHITECTS	 A Web International Ltd. Company	ENGINEER'S SEAL ORIGINAL SIGNED BY D. KRUGER 2006/02/06	 THE CITY OF WINNIPEG WATER AND WASTE DEPARTMENT ENGINEERING DIVISION WATER TREATMENT PLANT FILTRATION FOUNDATIONS AND CONCRETE STRUCTURES STRUCTURAL FILTRATION AREA 2 LOWER LEVEL PLAN	CITY FILE NUMBER
	00 ISSUED FOR TENDER 2006/02/03 KA NO. REVISIONS DATE BY	DESIGNED BY KA CHECKED BY AP DRAWN BY PM APPROVED BY DJT SCALE: 1:100 RELEASED FOR CONSTRUCTION BY: R. SOROKOWSKI DATE 2005/08/10 DATE 2006/02/08	CONSULTANT DRAWING NO. WF-S0102	SHEET OF CITY DRAWING NUMBER 1-060F-A-S0102-001-00D		