
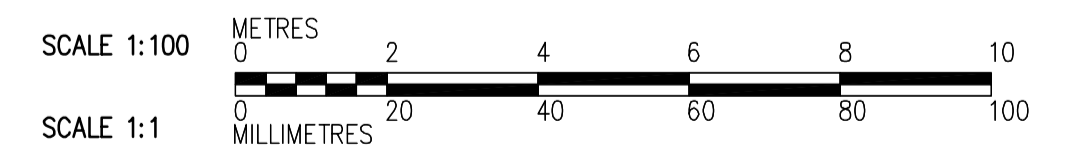


LOWER PLAN AT EL 231.000  
1:100

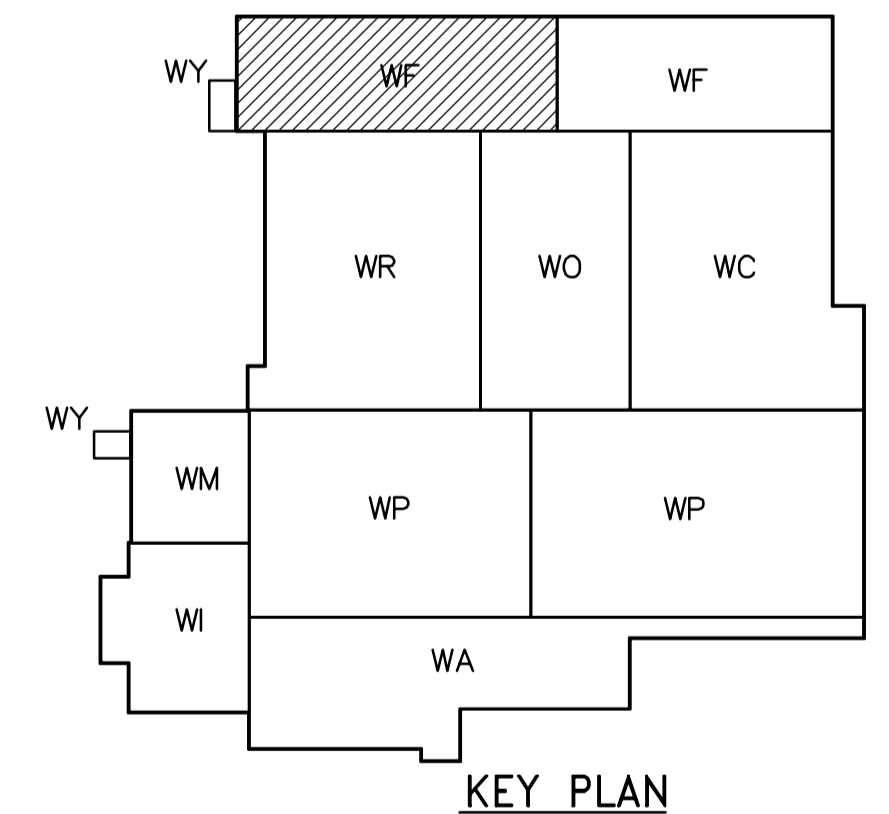

 Certificate of Authorization CH2M Hill Canada Limited (ON) No. 1441 Expiry: April 30, 2006	B.M. ELEV.	 Frederickson Cooper ARCHITECTS	 A Neo International Ltd. Company	ENGINEER'S SEAL  ORIGINAL SIGNED BY D. KRUGER 2006/02/06	 THE CITY OF WINNIPEG WATER AND WASTE DEPARTMENT ENGINEERING DIVISION
	00 ISSUED FOR TENDER 2006/02/03 KA NO. REVISIONS DATE BY	DESIGNED BY KA DRAWN BY PM SCALE: 1:100	CHECKED BY AP APPROVED BY DJT RELEASED FOR CONSTRUCTION BY: R. SOROKOWSKI	CONSULTANT DRAWING NO. WF-S0105	WATER TREATMENT PLANT FILTRATION FOUNDATIONS AND CONCRETE STRUCTURES  STRUCTURAL FILTRATION AREA 1 LOWER LEVEL REINFORCING PLAN