
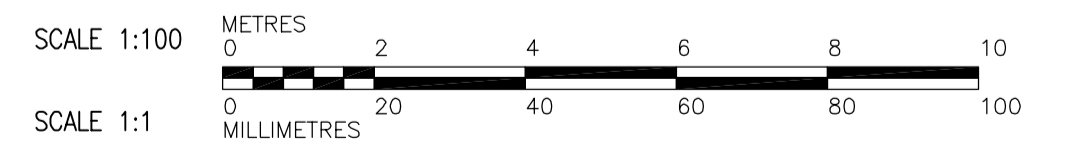


UPPER CHANNEL AT EL 240.740
1:100

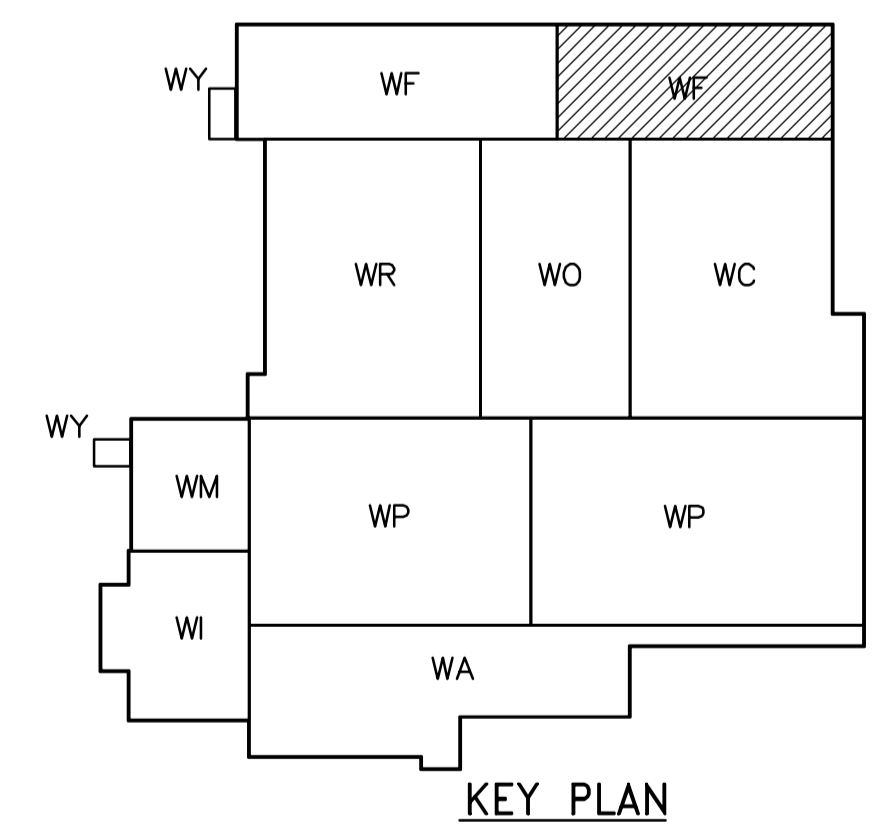

<p>Certificate of Authorization CH2M HILL Canada Ltd. No. 1441 Expiry: April 30, 2006</p>	<p>Frederickson Cooper ARCHITECTS</p>	<p>A Geo International Ltd. Company</p>	ENGINEER'S SEAL	<p>THE CITY OF WINNIPEG WATER AND WASTE DEPARTMENT ENGINEERING DIVISION</p>	CITY FILE NUMBER SHEET OF CITY DRAWING NUMBER 1-060F-A-50122-001-00D
			DESIGNED BY: KA CHECKED BY: AP DRAWN BY: PM APPROVED BY: DJT SCALE: 1:100 RELEASED FOR CONSTRUCTION BY: R. SOROKOWSKI CONSULTANT DRAWING NO.: WF-S0122		
B.M. ELEV. NO. REVISIONS DATE BY	00 ISSUED FOR TENDER 2006/02/03 KA NO. REVISIONS DATE BY 01 2005/08/10	ORIGINAL SIGNED BY: D. KRUGER DATE: 2006/02/06 STRUCTURAL FILTRATION AREA 2 UPPER CHANNEL PLAN	WY WF WF WR WO WC WM WP WP WI WA	SCALE 1:100 METRES SCALE 1:1 MILLIMETRES	WATER TREATMENT PLANT FILTRATION FOUNDATIONS AND CONCRETE STRUCTURES