


NOTES:
 1. SEE PLANS FOR SLAB REINFORCEMENT.
 2. THE MONORAIL AND BEAMS WERE INCLUDED IN REVISION 3-ISSUED FOR CONSTRUCTION, IN ERROR AND SHOULD NOT BE CONSIDER PART OF THIS B0650-2005 PACKAGE.

NOT IN CONTRACT

B SECTION

WI-S0101 1:50
 WI-F0105, WI-S0111,
 WI-S0131, WI-S0141

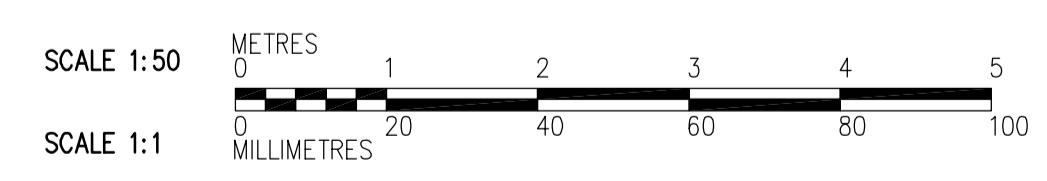

FOR INFORMATION ONLY - NOT IN CONTRACT

<p>Certificate of Authorization CH2M Hill Canada Limited (ON) No. 1441 Expiry: April 30, 2006</p>	B.M. ELEV.	<p>Frederickson Cooper ARCHITECTS</p>	<p>A Geo International Ltd. Company</p>	ENGINEER'S SEAL	<p>THE CITY OF WINNIPEG WATER AND WASTE DEPARTMENT ENGINEERING DIVISION</p>	
	DESIGNED BY: EL			CHECKED BY: AP		ORIGINAL SIGNED BY: D. KRUGER
	DRAWN BY: RL			APPROVED BY: AHL		2005/10/28
	SCALE: 1:50			RELEASED FOR CONSTRUCTION BY: R. SOROKOWSKI		CONSULTANT DRAWING NO. WI-S0202
NO. REVISIONS	DATE BY	DATE	DATE	DATE	WATER TREATMENT PLANT FOUNDATIONS AND CONCRETE STRUCTURES 1 STRUCTURAL RAW WATER PUMP STATION AREA SECTION	
		2005/08/02	2005/10/28		CITY FILE NUMBER SHEET OF CITY DRAWING NUMBER 1-0601-A-90202-001-02D	