



B SECTION DETAIL
WO-M9131 1:20

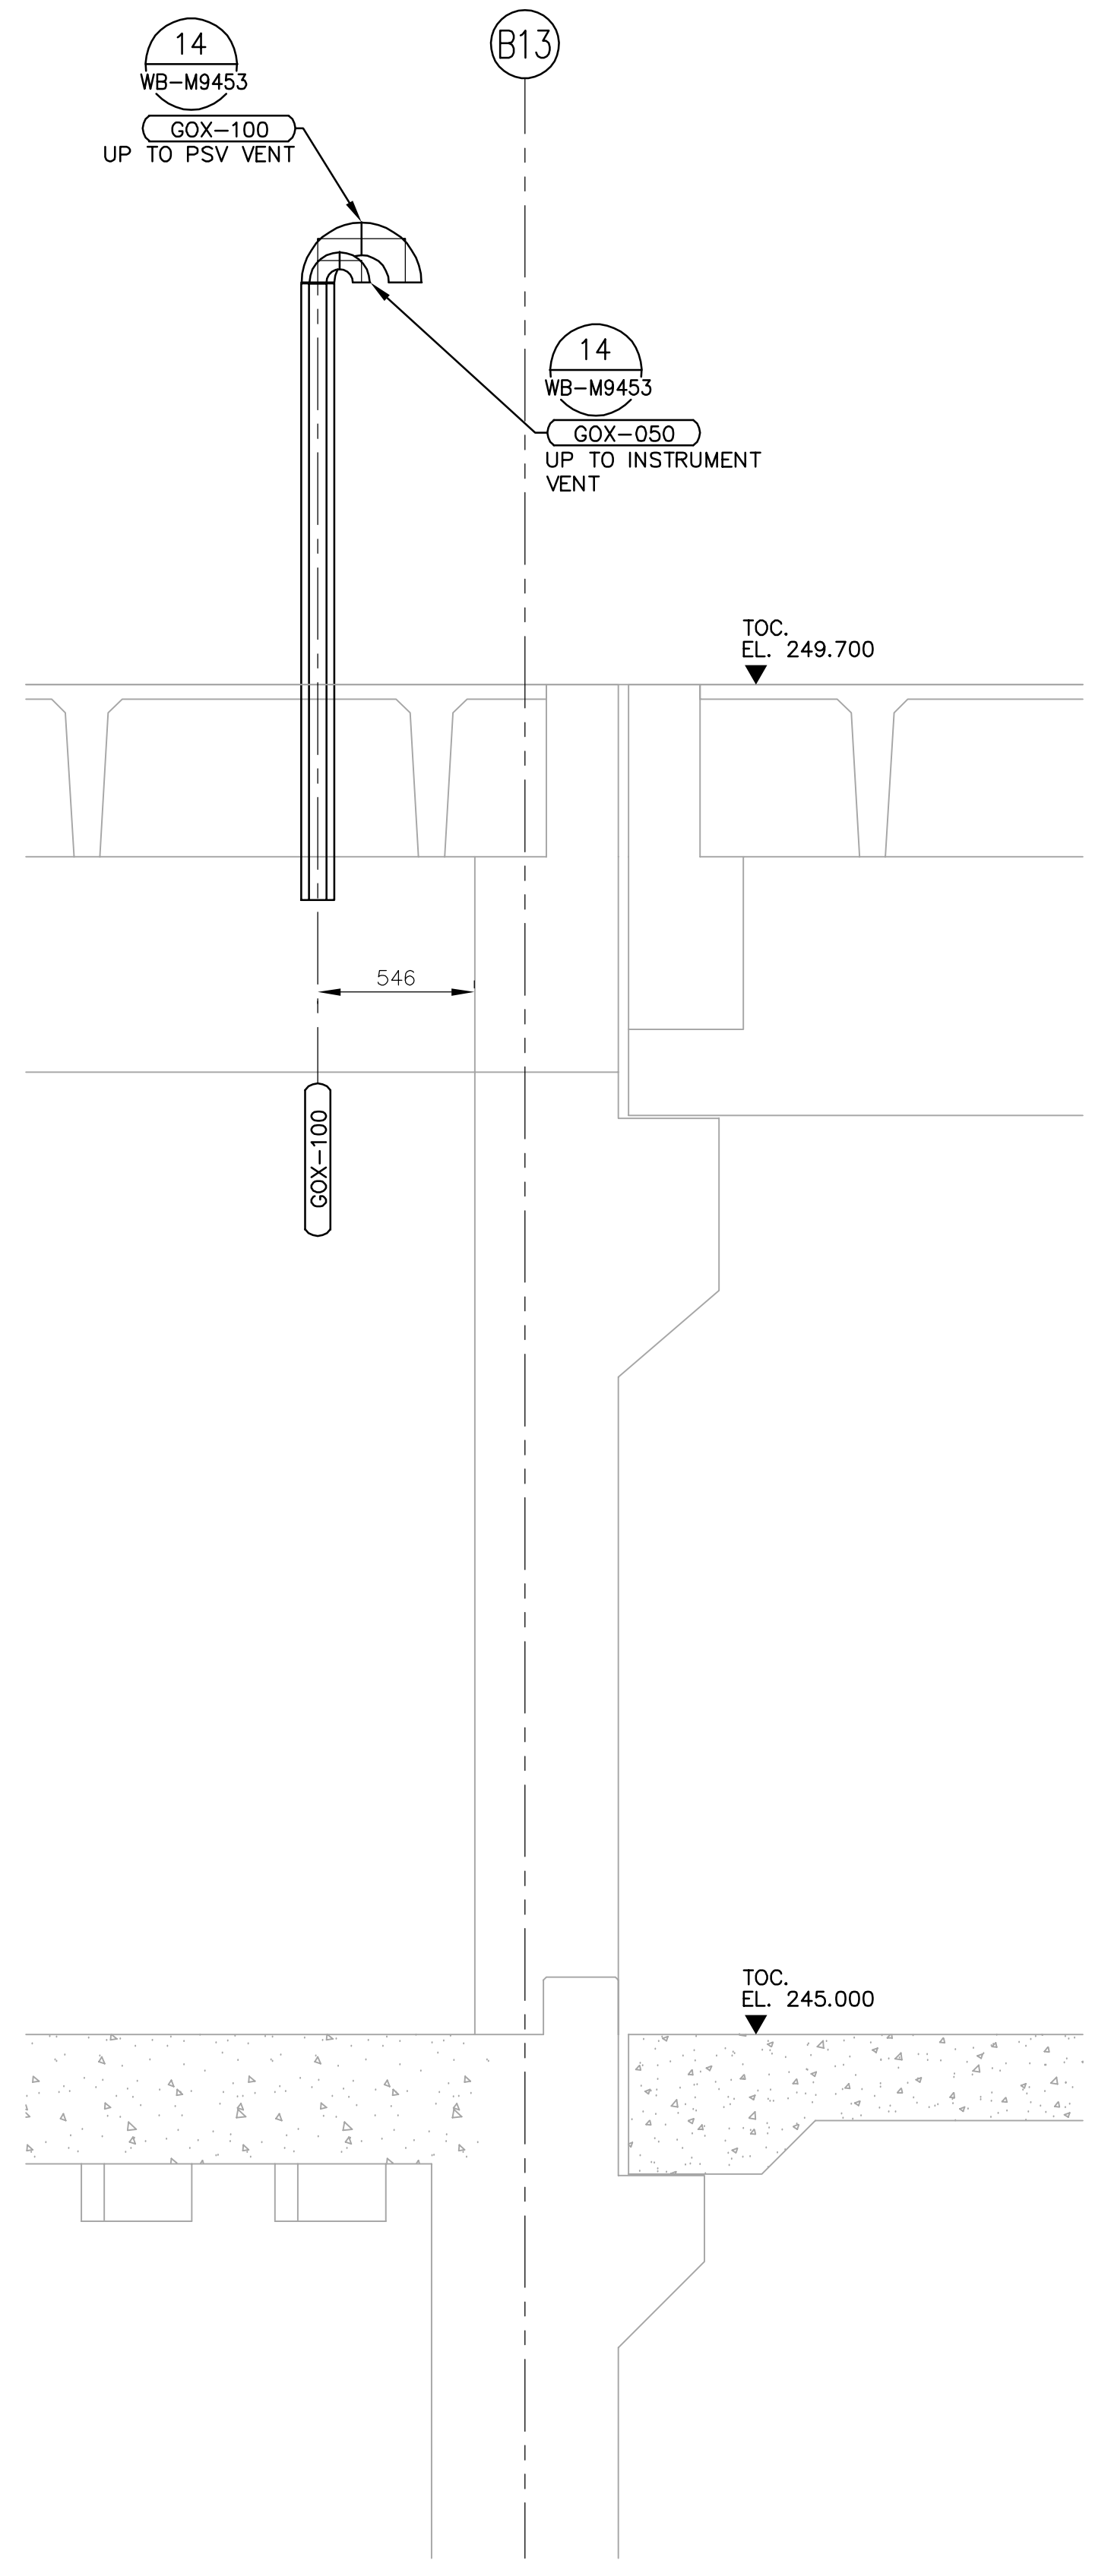

C SECTION DETAIL
WO-M9131 1:20

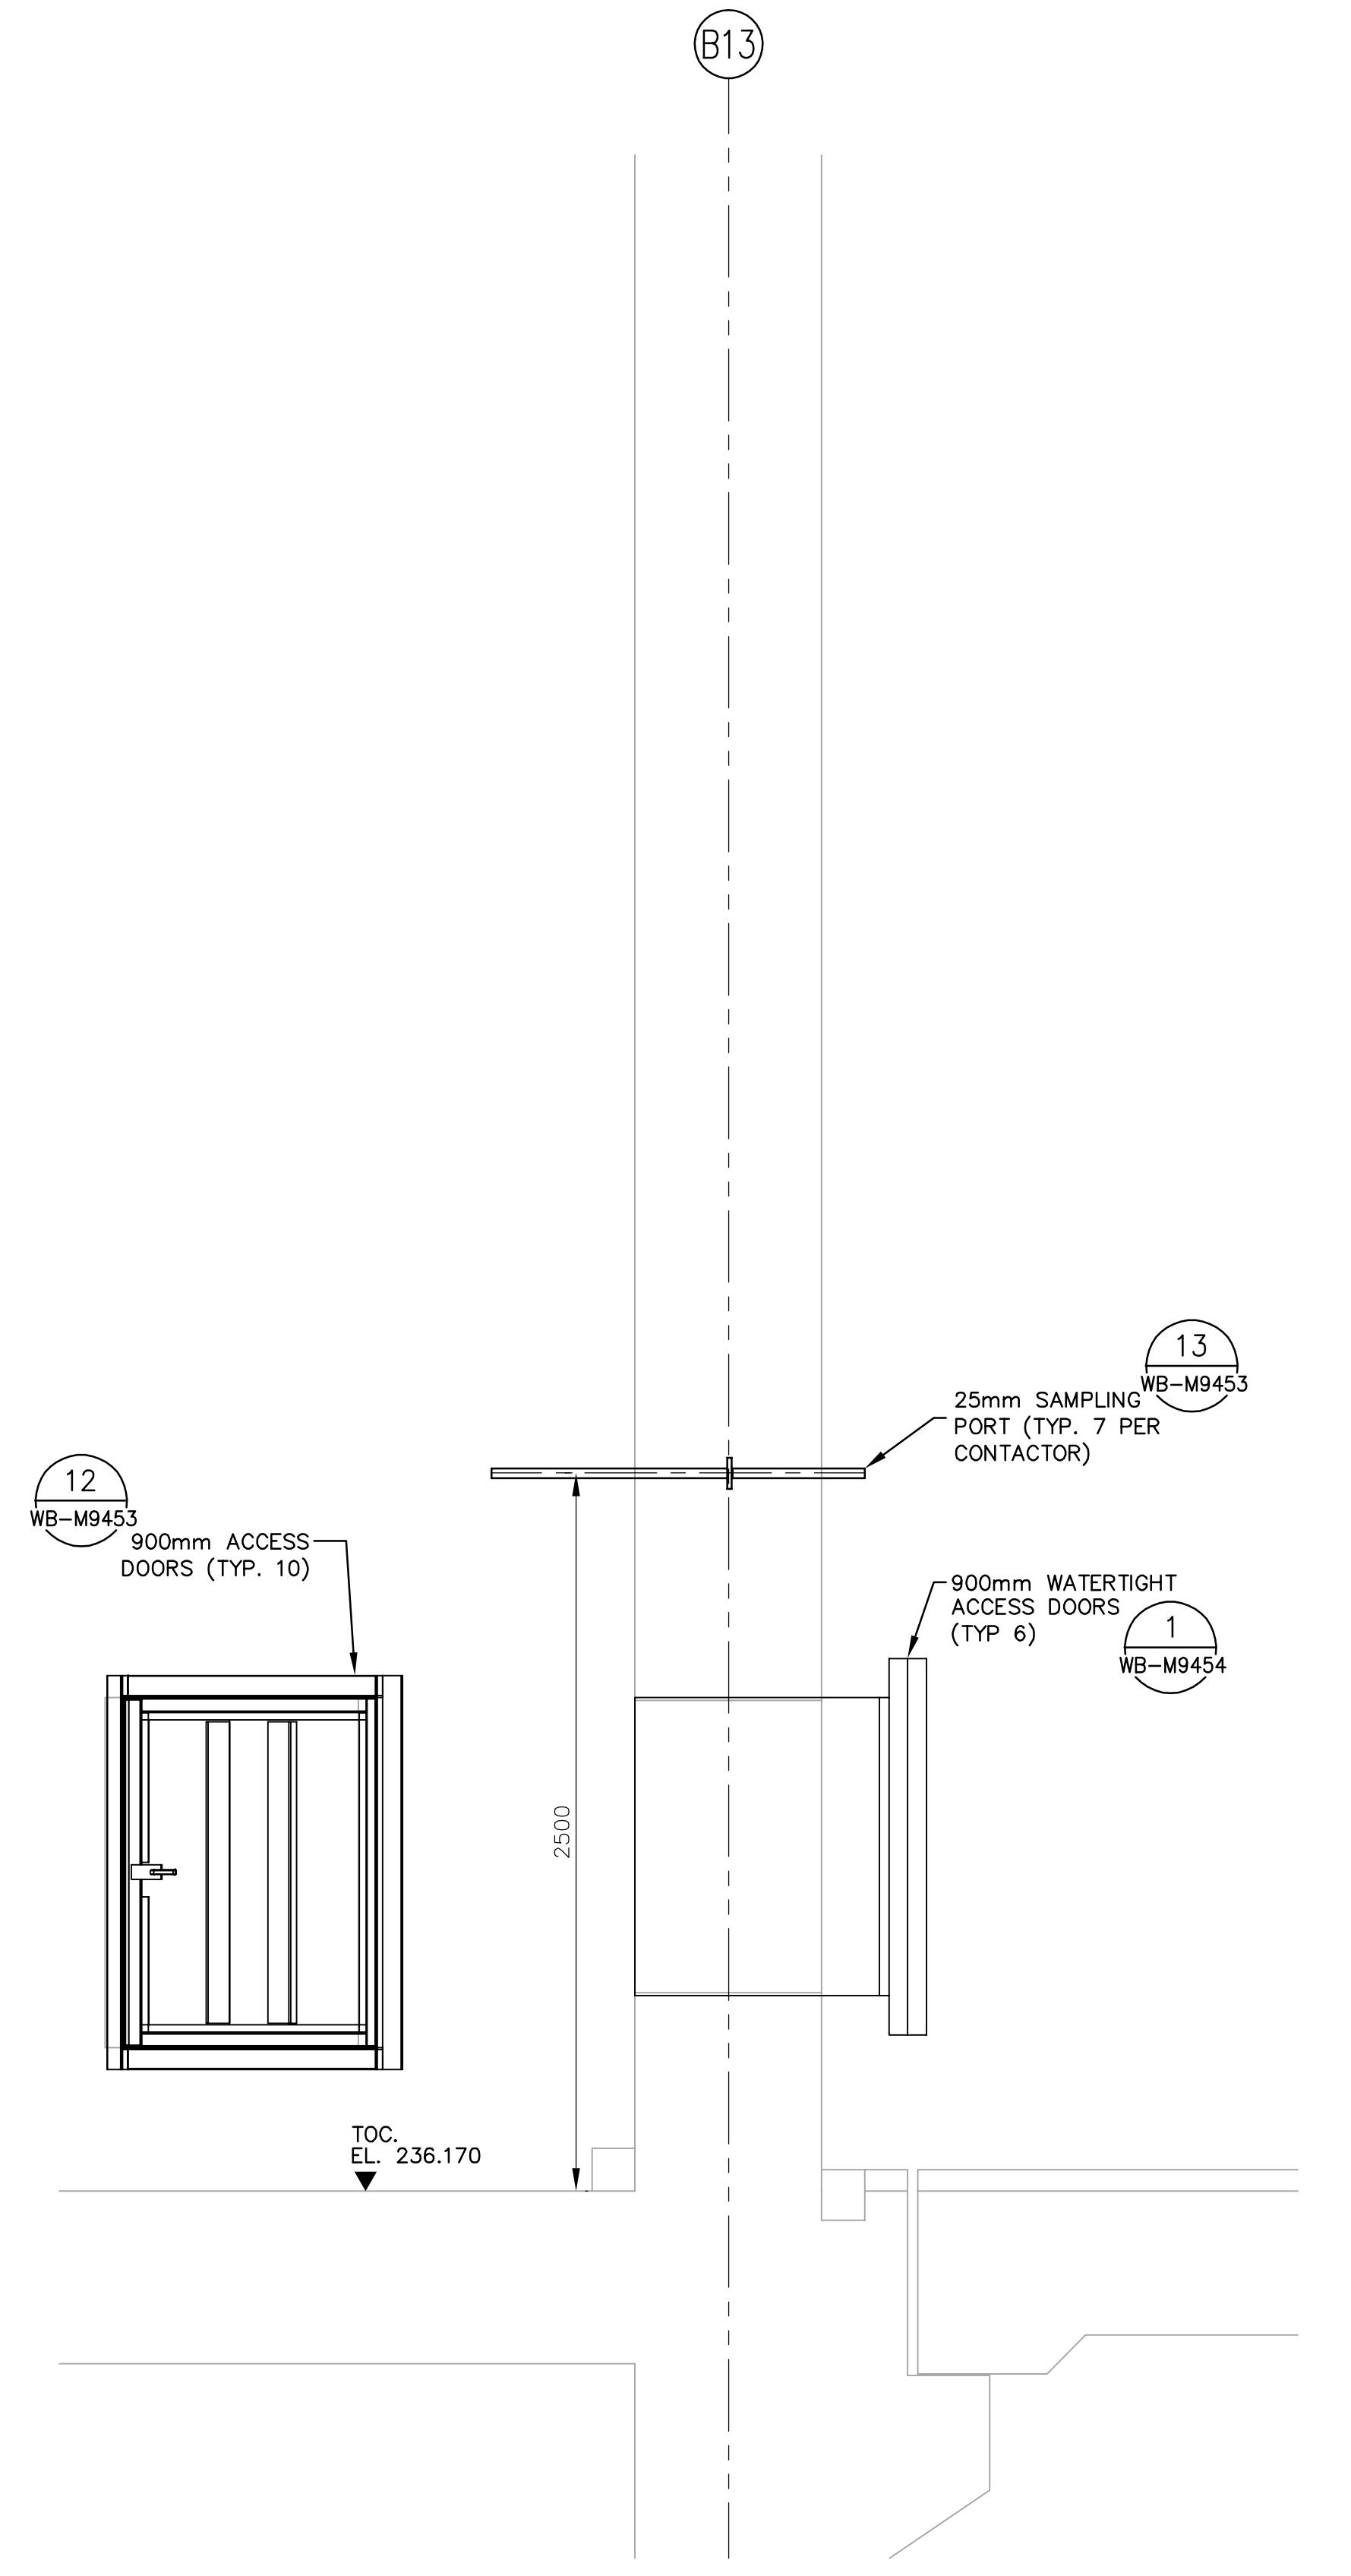

D SECTION DETAIL
WO-M9131 1:20

<p>APEGN Certificate of Authorization CH2M HILL Canada Ltd. No. 1441 Expiry: April 30, 2006</p>	<p>Frederickson Cooper ARCHITECTS</p>	<p>EarthTech A Veolia International Ltd. Company</p>	ENGINEER'S SEAL	<p>THE CITY OF WINNIPEG WATER AND WASTE DEPARTMENT ENGINEERING DIVISION</p>		
			DESIGNED BY: CBE/DP		CHECKED BY: EM	ORIGINAL SIGNED BY: D.J. PERNITSKY
			DRAWN BY: EK		APPROVED BY: DJT	2006/02/06
			SCALE: 1:20		RELEASED FOR CONSTRUCTION BY: R. SOROKOWSKI	CONSULTANT DRAWING NO. WO-M9202
00 ISSUED FOR TENDER	2006/02/03	DP		<p>WATER TREATMENT PLANT OZONE FOUNDATIONS AND CONCRETE STRUCTURES</p> <p>PROCESS MECHANICAL PIPE EMBEDS SECTION DETAILS</p>	<p>CITY FILE NUMBER</p> <p>SHEET OF</p> <p>CITY DRAWING NUMBER</p> <p>1-06010-A-M9202-001-00D</p>	
NO. REVISIONS	DATE	BY	DATE	DATE	DATE	
			2005/09/20	2006/02/08		