


- NOTES:**
1. SEE PLANS FOR SLAB REINFORCEMENT.
 2. FOR BEAM SCHEDULE SEE DRAWING WO-S0515.
 3. MONORAILS AND SUPPORT BEAMS ARE NOT IN THIS CONTRACT.

D SECTION
WO-S0101 1:50

WO-S0111, WO-S0121
WO-S0131, WO-S0141, WO-S0146

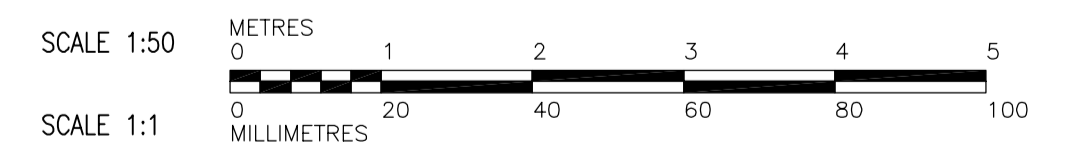

B.M. ELEV.			
DESIGNED BY	MH	CHECKED BY	AP
DRAWN BY	RL	APPROVED BY	DJT
SCALE:	1:50	RELEASED FOR CONSTRUCTION BY:	R. SOROKOWSKI
NO. REVISIONS	DATE	DATE	DATE
00	ISSUED FOR TENDER	2006/02/03	MH
		2005/08/10	

CH2MHILL Frederickson Cooper ARCHITECTS	EarthTech A Geo International Ltd. Company
DESIGNED BY: MH	CHECKED BY: AP
DRAWN BY: RL	APPROVED BY: DJT
SCALE: 1:50	RELEASED FOR CONSTRUCTION BY: R. SOROKOWSKI
DATE: 2005/08/10	DATE: 2006/02/08

ENGINEER'S SEAL
ORIGINAL SIGNED BY: D. KRUGER
DATE: 2006/02/06
CONSULTANT DRAWING NO.: WO-S0204

THE CITY OF WINNIPEG
WATER AND WASTE DEPARTMENT
ENGINEERING DIVISION

WATER TREATMENT PLANT
OZONE
FOUNDATIONS AND CONCRETE STRUCTURES

STRUCTURAL
OZONATION AREA
SECTION

CITY FILE NUMBER
SHEET OF
CITY DRAWING NUMBER
1-06010-A-02024-001-00D