


**NOTES:**  
1. SEE PLANS FOR SLAB REINFORCEMENT.

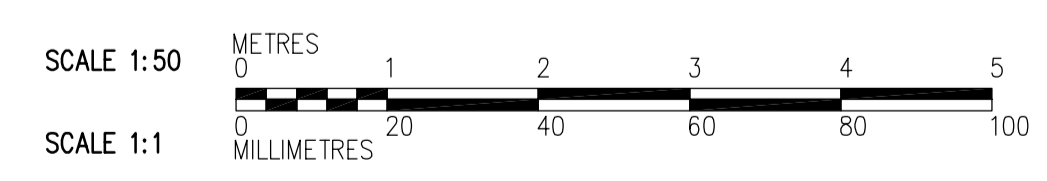

<p><b>Certificate of Authorization</b> CH2M HILL Canada Ltd. No. 1441 Expiry: April 30, 2006</p>					ENGINEER'S SEAL ORIGINAL SIGNED BY D. KRUGER 2006/02/06		<b>THE CITY OF WINNIPEG</b> WATER AND WASTE DEPARTMENT ENGINEERING DIVISION	
	DESIGNED BY: MH CHECKED BY: AP		DRAWN BY: MS APPROVED BY: DJT		SCALE: 1:50 RELEASED FOR CONSTRUCTION BY: R. SOROKOWSKI		WATER TREATMENT PLANT OZONE FOUNDATIONS AND CONCRETE STRUCTURES	
	00 ISSUED FOR TENDER 2006/02/03 MH		NO. REVISIONS DATE BY DATE 2005/08/10		DATE 2006/02/08		STRUCTURAL OZONATION AREA SECTION	
	B.M. ELEV.		CONSULTANT DRAWING NO. WO-S0207		CITY FILE NUMBER SHEET OF CITY DRAWING NUMBER <b>1-06010-A-S0207-001-00D</b>			