
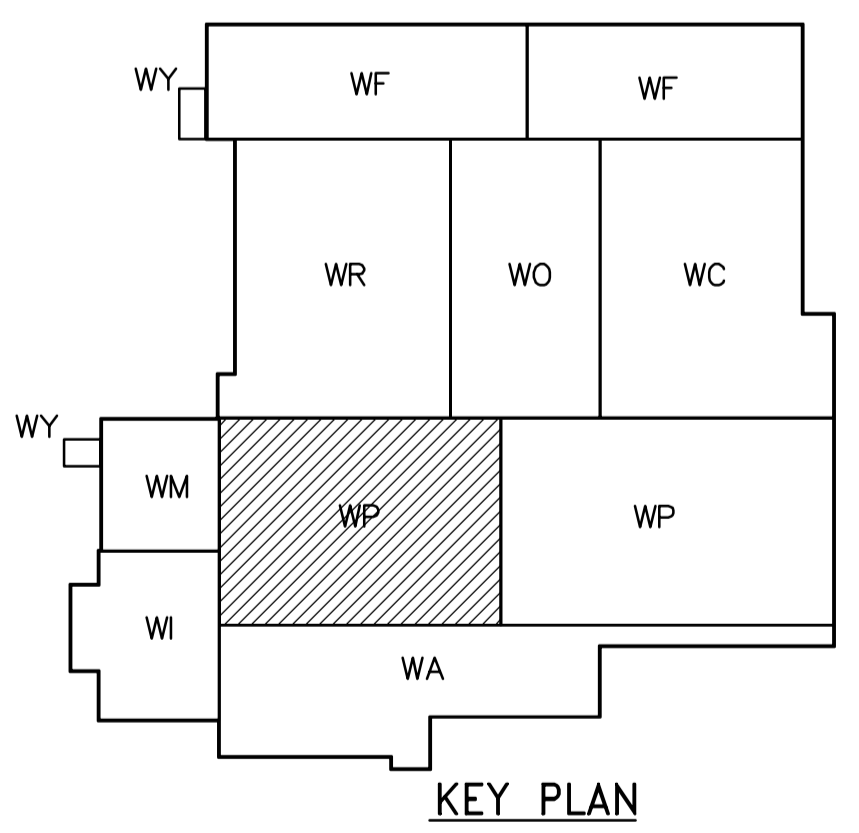


- NOTES:**
- FOR GENERAL NOTES SEE DWG WM-S9002.
 - NUMBERING OF PILES DOES NOT INDICATE SEQUENCE OF INSTALLATION.
 - ALL PILES TO BE 400# HEX.
 - NOT IN CONTRACT
 - PILES WITHOUT NUMBERS ARE CALLED UP ON THE DRAWINGS FOR THE ADJACENT AREA.
 - FOR TYPICAL CAST IN-PLACE PILE EXTENSION AND CUT-OFF DETAILS SEE WB-S0460
 - SEE PILE SCHEDULE ON DWG WP-S0505 AND WP-S0507.

PILING PLAN
1:100

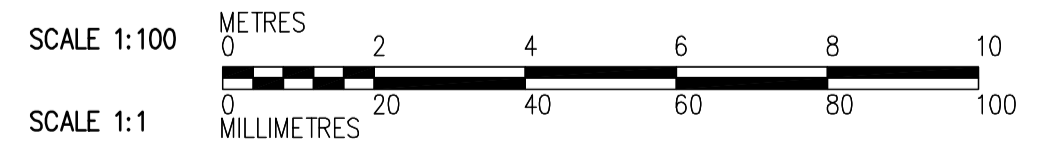

<p>Certificate of Authorization CH2M HILL Canada Ltd. No. 1441 Expiry: April 30, 2006</p>	<p>B.M. ELEV.</p>	<p>Frederickson Cooper ARCHITECTS</p>	<p>A Veolia International Ltd. Company</p>	<p>ENGINEER'S SEAL</p>	<p>THE CITY OF WINNIPEG WATER AND WASTE DEPARTMENT ENGINEERING DIVISION</p>
	<p>DESIGNED BY: RZ</p> <p>DRAWN BY: RL</p> <p>SCALE: 1:100</p>	<p>CHECKED BY: AP</p> <p>APPROVED BY: DJT</p> <p>RELEASED FOR CONSTRUCTION BY: R. SOROKOWSKI</p>	<p>ORIGINAL SIGNED BY: D. KRUGER</p> <p>DATE: 2006/02/06</p>	<p>CONSULTANT DRAWING NO. WP-F0105</p>	
<p>00 ISSUED FOR TENDER</p>	<p>DATE: 2006/02/03</p>	<p>DATE: 2005/06/28</p>	<p>DATE: 2006/02/08</p>	<p>STRUCTURAL FLOC/DAF AREA 1 PILING PLAN</p>	<p>CITY FILE NUMBER</p> <p>SHEET OF</p> <p>CITY DRAWING NUMBER 1-060P-B-F0105-001-00D</p>