


PLAN VIEW AT ELEVATION 239.000
1:50

FOR CONTINUATION
SEE DWG WR-M9113
A
WR-M9201

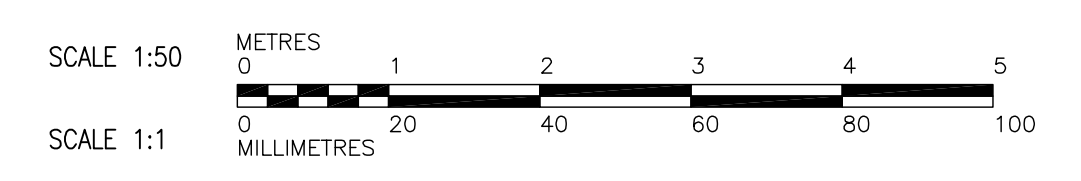

<p>Certificate of Authorization Earth Tech Canada Inc. No. 730 Expiry: April 30, 2006</p>	B.M. ELEV.	<p>Frederickson Cooper ARCHITECTS</p>	<p>A Tyco International Ltd. Company</p>	ENGINEER'S SEAL	<p>THE CITY OF WINNIPEG WATER AND WASTE DEPARTMENT ENGINEERING DIVISION</p>	
				DESIGNED BY: SM		CHECKED BY: SRB
		DRAWN BY: JBC	APPROVED BY: DJT	2006/02/07		WATER TREATMENT PLANT RESIDUALS HANDLING FOUNDATIONS AND CONCRETE STRUCTURES
		SCALE: 1:50	RELEASED FOR CONSTRUCTION BY: R. SOROKOWSKI	CONSULTANT DRAWING NO. WR-M9112		PIPE EMBEDS INLET CHANNEL PLAN VIEWS
NO. REVISIONS	DATE	BY	DATE		CITY FILE NUMBER	
00	ISSUED FOR TENDER	06/02/03	JBC		SHEET OF	
					CITY DRAWING NUMBER	
					1-0601R-A-M9112-001-000	