


PLAN VIEW AT ELEVATION 239.000  
1:25

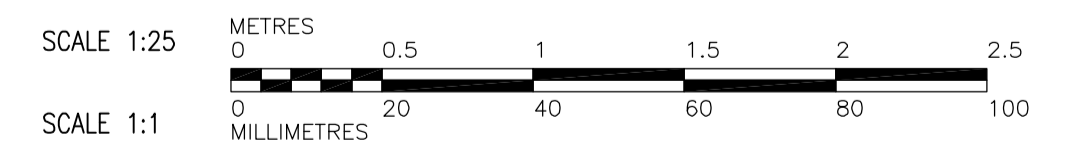

<p><b>APEGM</b> Certificate of Authorization Earth Tech Canada Inc. No. 730 Expiry: April 30, 2006</p>	B.M. ELEV.	<p>Frederickson Cooper ARCHITECTS</p>	<p>EarthTech A Tyco International Ltd. Company</p>	ENGINEER'S SEAL	<p><b>THE CITY OF WINNIPEG</b> WATER AND WASTE DEPARTMENT ENGINEERING DIVISION</p>
				DESIGNED BY SM	
		DRAWN BY JBC	APPROVED BY DJT	2006/02/07	<p>WATER TREATMENT PLANT RESIDUALS HANDLING FOUNDATIONS AND CONCRETE STRUCTURES</p> <p>PIPE EMBEDS THICKENED SLUDGE EQUALIZATION TANKS PLAN VIEWS</p>
		SCALE: 1:25	RELEASED FOR CONSTRUCTION BY: R. SOROKOWSKI	CONSULTANT DRAWING NO. WR-M9123	
	00 ISSUED FOR TENDER 06/02/03 JBC				
	NO. REVISIONS DATE BY	DATE 2005/09/29	DATE 2006/02/07		