


NOTES:
 1. SEE DWG WR-S0101 FOR ADDITIONAL WALL REINFORCING.
 2. SEE DWG WR-S0111 AND WR-S0121 FOR ADDITIONAL SLAB REINFORCING.

B SECTION
 WR-S0101 1:50
 WR-S0111, WR-S0121
 WR-S0131, WR-S0141
 WR-S0146

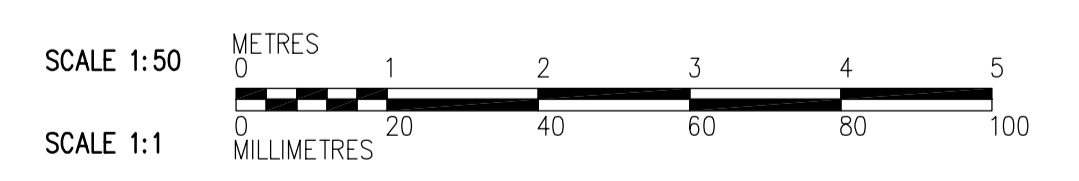

 Certificate of Authorization CH2M HILL Canada Ltd. No. 1441 Expiry: April 30, 2006	B.M. ELEV.	 Frederickson Cooper ARCHITECTS	 A Veolia International Ltd. Company	ENGINEER'S SEAL ORIGINAL SIGNED BY D. KRUGER 2006/02/06	 WATER TREATMENT PLANT RESIDUALS HANDLING FOUNDATIONS AND CONCRETE STRUCTURES STRUCTURAL RESIDUALS HANDLING AREA SECTION	CITY FILE NUMBER
	00 ISSUED FOR TENDER 2006/02/03 EL	DESIGNED BY EL CHECKED BY AP	DRAWN BY RL/CA APPROVED BY DJT	CONSULTANT DRAWING NO. WR-S0202		SHEET OF
	NO. REVISIONS DATE BY DATE 2005/07/27 DATE 2006/02/08	SCALE: 1:50 RELEASED FOR CONSTRUCTION BY: R. SOROKOWSKI	10M DOWELS ON 800 x 800 GRID 800 LG PROJECT 400 ROUGHEN WALL AND LEAVE SLAB SURFACE ROUGH TYPICAL IN GRAVITY THICKENERS	CITY DRAWING NUMBER 1-060R-A-S0202-001-00D		