
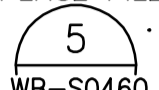
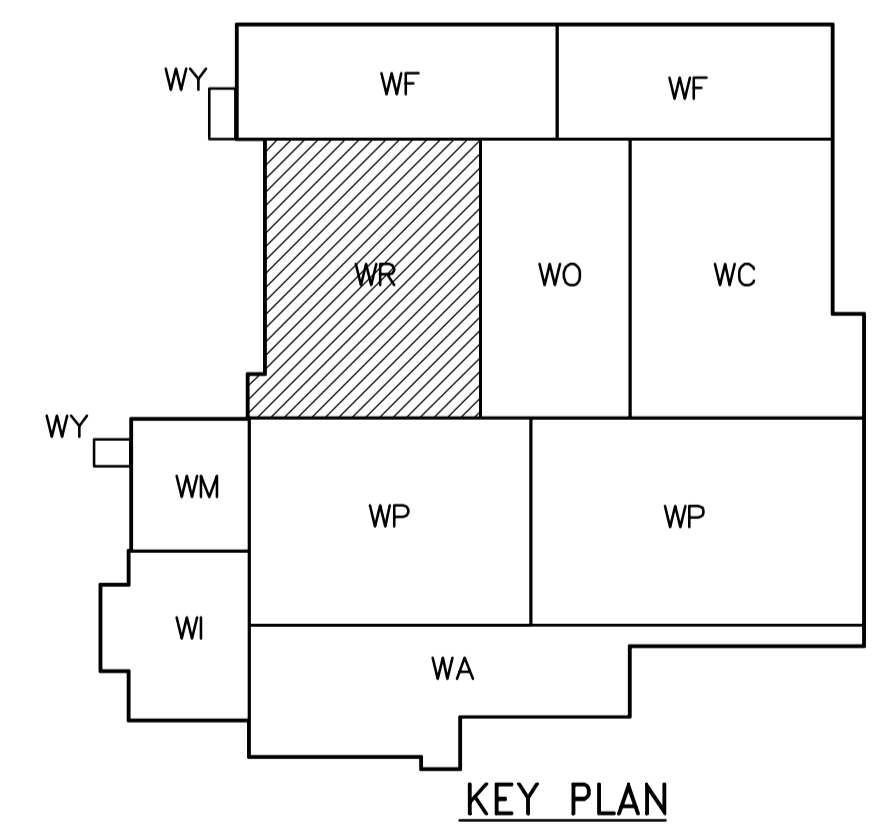
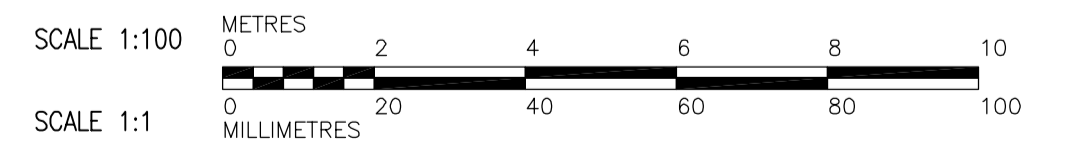






- NOTES:**
- FOR GENERAL NOTES SEE DWG WM-S9002.
  - NUMBERING OF PILES DOES NOT INDICATE SEQUENCE OF INSTALLATION.
  - ALL PILES TO BE 400# HEX.
  -  NOT IN CONTRACT
  - PILES WITHOUT NUMBERS ARE CALLED UP ON THE DRAWINGS FOR THE ADJACENT AREA.
  - FOR TYPICAL CAST-IN-PLACE PILE EXTENSION AND CUT-OFF DETAILS SEE  WB-S0460
  - SEE PILE SCHEDULE ON DWG WR-S0505, WR-S0506.



**PILING PLAN**  
1:100



 <b>Certificate of Authorization</b> CH2M HILL Canada Ltd. No. 1441 Expiry: April 30, 2006	B. M. ELEV.	 Frederickson Cooper ARCHITECTS	 A Veolia International Ltd. Company	ENGINEER'S SEAL	 <b>THE CITY OF WINNIPEG</b> WATER AND WASTE DEPARTMENT ENGINEERING DIVISION
	DESIGNED BY DK DRAWN BY RL/MS SCALE: 1:100			CHECKED BY AP APPROVED BY DJT RELEASED FOR CONSTRUCTION BY: R. SOROKOWSKI	
00 ISSUED FOR TENDER 2006/02/03 DK NO. REVISIONS DATE BY	DATE 2005/08/30	DATE 2006/02/08	CONSULTANT DRAWING NO. WR-F0105	CITY FILE NUMBER SHEET OF CITY DRAWING NUMBER <b>1-060R-B-F0105-001-00D</b>	