
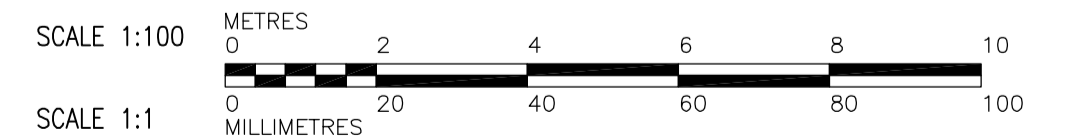


NOTE:
 1. THIMBLE SUPPLIED BY OTHERS.
 2. CONTACT THE GATE THIMBLE SUPPLIER FOR CONFIRMATION OF DIMENSIONS PRIOR TO START.

2 THIMBLE DETAIL
 N.T.S.

LOWER LEVEL PLAN
 1:100

LEGEND

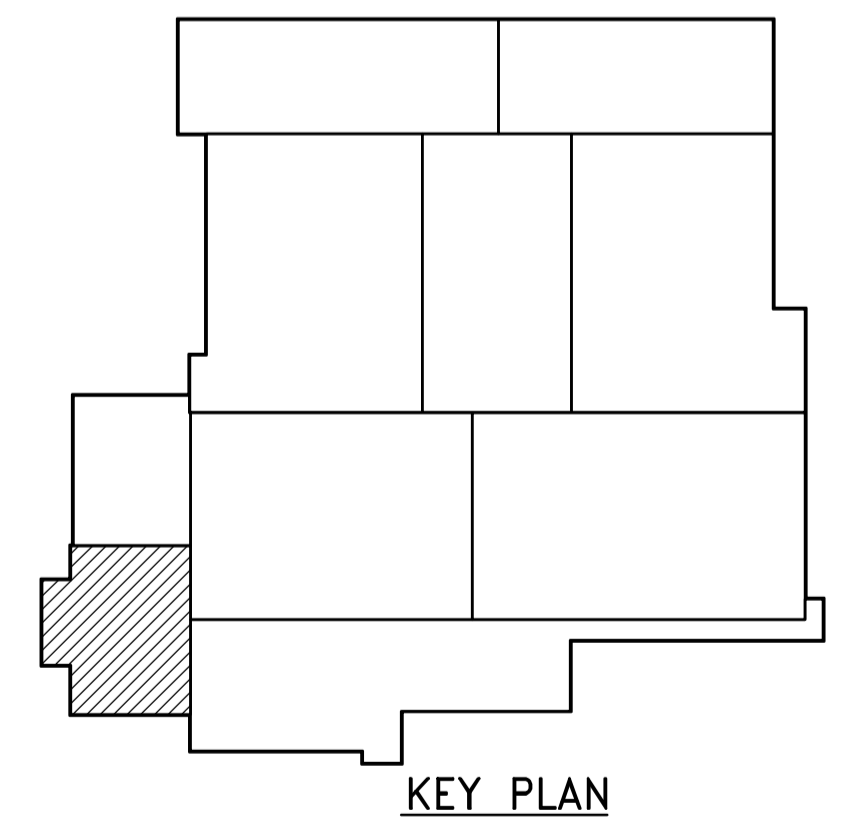

APEGM
 Certificate of Authorization
 Earth Tech Canada Inc.
 No. 730 Expiry: April 30, 2006

NO.	REVISIONS	DATE	BY
02	650-2005 ADDENDUM 3	05/11/24	JBC
01	650-2005 ADDENDUM 2	05/11/22	JBC
00	ISSUED FOR TENDER	05/10/28	JBC

CH2M HILL
 Frederickson Cooper
 ARCHITECTS

EarthTech
 A Tyco International Ltd. Company

DESIGNED BY: SBW	CHECKED BY: SRB
DRAWN BY: JBC	APPROVED BY: DJT
SCALE: AS NOTED	RELEASED FOR CONSTRUCTION BY: R. SOROKOWSKI
DATE: 2005/08/19	DATE: 2005/10/28

ENGINEER'S SEAL
 ORIGINAL SIGNED BY
 S.B. WILLIAMSON
 2005/10/28
 CONSULTANT DRAWING NO.
 WI-M9101

THE CITY OF WINNIPEG
 WATER AND WASTE DEPARTMENT
 ENGINEERING DIVISION

WATER TREATMENT PLANT
 INLET WORKS AND RAW WATER PUMPING
 FOUNDATIONS AND CONCRETE STRUCTURES 1

PIPE EMBEDS
 RAW WATER PUMP STATION AREA
 LOWER LEVEL PLAN

CITY FILE NUMBER
 SHEET OF
 CITY DRAWING NUMBER
1-0601-A-M9101-001-02D