


- NOTES:**
1. SEE PLANS FOR SLAB REINFORCEMENT.
 2. DRAINAGE AND FILL DETAILS SHOWN HERE APPLY ALL AROUND THE RAW WATER PUMPING STATION.
 3. VOIDFORM AND GRAVEL DETAILS SHOWN HERE APPLY UNDER ENTIRE RAW WATER PUMPING STATION.

D SECTION
WI-S0101 1:50

WI-F0105, WI-S0111,
WI-S0131, WI-S0141

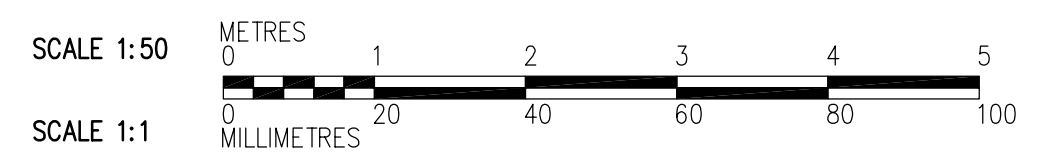

 Certificate of Authorization CH2M Hill Canada Limited (ON) No. 1441 Expiry: April 30, 2006	B.M. ELEV.	 Frederickson Cooper ARCHITECTS	 A Tyco International Ltd. Company	ENGINEER'S SEAL ORIGINAL SIGNED BY D. KRUGER 2005/10/28	 THE CITY OF WINNIPEG WATER AND WASTE DEPARTMENT ENGINEERING DIVISION WATER TREATMENT PLANT FOUNDATIONS AND CONCRETE STRUCTURES 1 STRUCTURAL RAW WATER PUMP STATION AREA SECTION	CITY FILE NUMBER	
	DESIGNED BY EL					CHECKED BY AP	SHEET OF
	DRAWN BY RL					APPROVED BY AHL	CITY DRAWING NUMBER
	SCALE: 1:50					RELEASED FOR CONSTRUCTION BY: R. SOROKOWSKI	CONSULTANT DRAWING NO. WI-S0204
NO. REVISIONS	DATE BY	DATE 2005/08/02	DATE 2005/10/28		1-0601-A-80204-001-02D		