


24.368

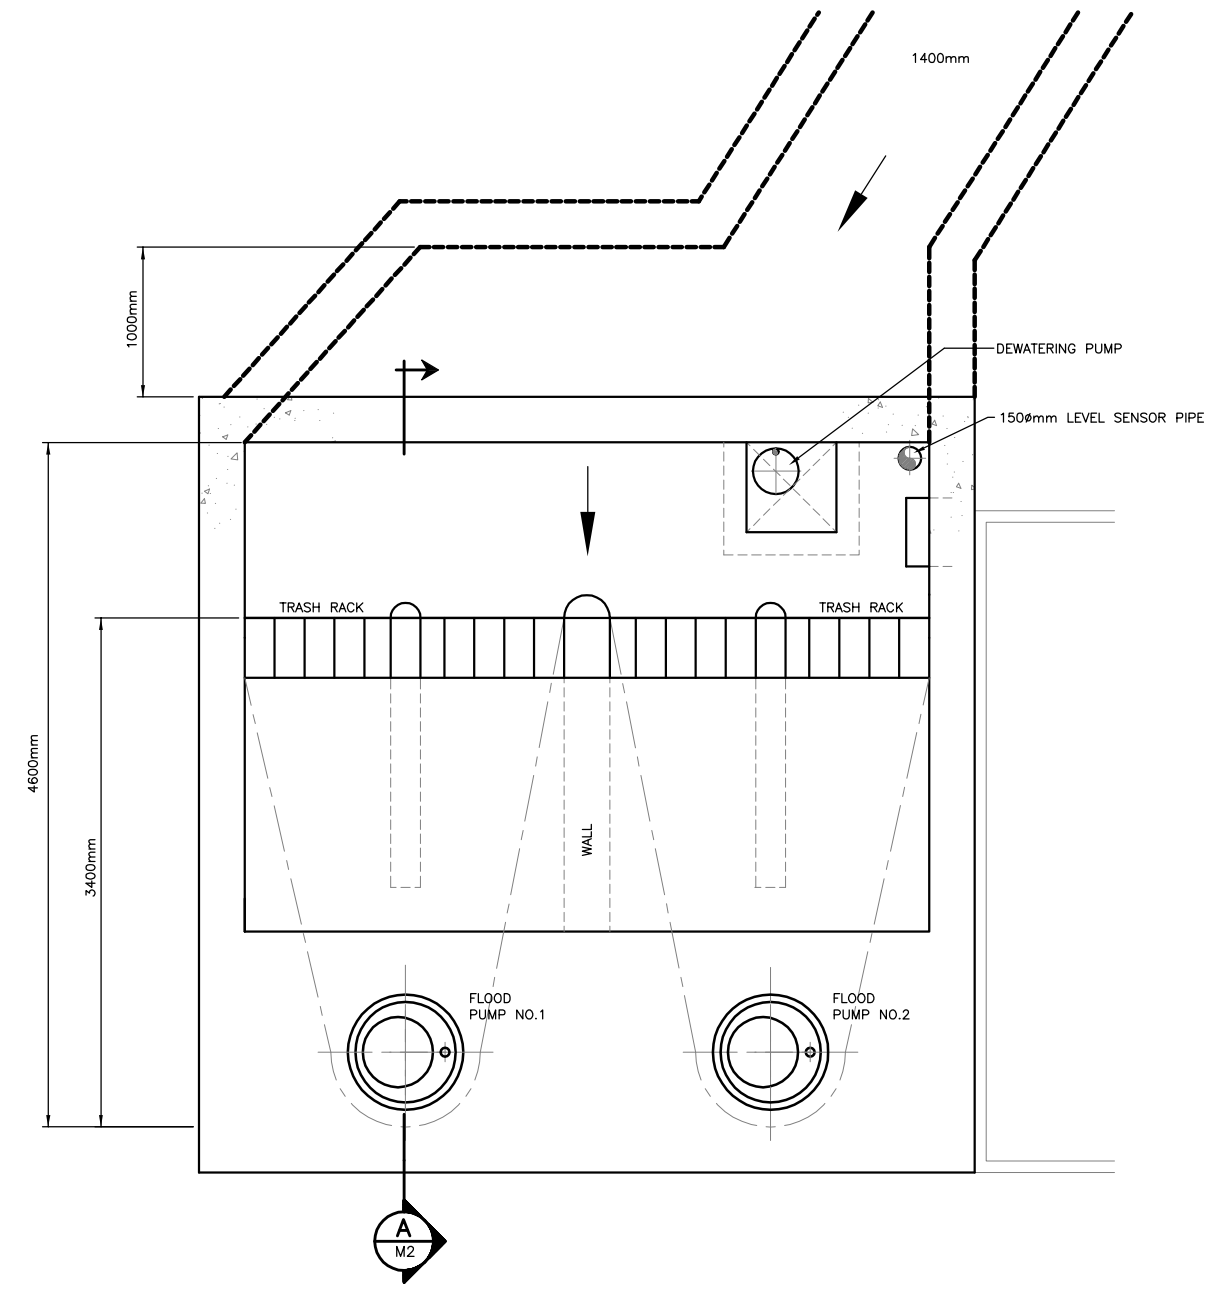

1 PLAN OF PUMP STATION – ELEV. 226.00m

SCALE: 1:25mm (24"x36")
1:50mm (11"x17")

A	26/10/05	ISSUED FOR PUMP SUPPLY TENDER	RED
NO.	D / M / Y	DESCRIPTION	BY
REVISIONS / ISSUE			
A	A. SECTION LETTER OR DETAIL NUMBER B. DRAWING WHERE SECTION OR DETAIL IS DRAWN		A
B	OR DRAWING WHERE SECTION OR DETAIL WAS INDICATED		-
- SECTION OR DETAIL SHOWN ON SAME DRAWING			
KGS GROUP CONSULTING ENGINEERS & PROJECT MANAGERS			
WINNIPEG (204) 896-1209 THUNDER BAY (807) 345-2233			
CLIENT: THE CITY OF WINNIPEG WATER AND WASTE DEPARTMENT			
PROJECT: HAWTHORNE FPS UPGRADE			
DWG. DESCRIPTION: FPS PLAN AT EL. 226.00m			
ENG. STAMP	DESIGNED BY: RED	DRAWN BY: VJH	
	CHECKED BY: RED	CHECKED BY:	
APPROVED:		SCALE: AS NOTED	DATE: JUNE 2005
		KGS DWG. NO. 05-0107-13	M3
CLIENT DWG. NO.			REV: A

24.368/PLOT-SCALE-1:1