




THE CITY OF WINNIPEG  
PUBLIC WORKS DEPARTMENT  
ENGINEERING DIVISION

**1 BISHOP GRANDIN BOULEVARD**  
WESTBOUND (140m EAST OF ST. ANNE'S ROAD TO  
135m WEST OF DAKOTA STREET)

ASPHALT RESURFACING


CONSTRUCTION 2005

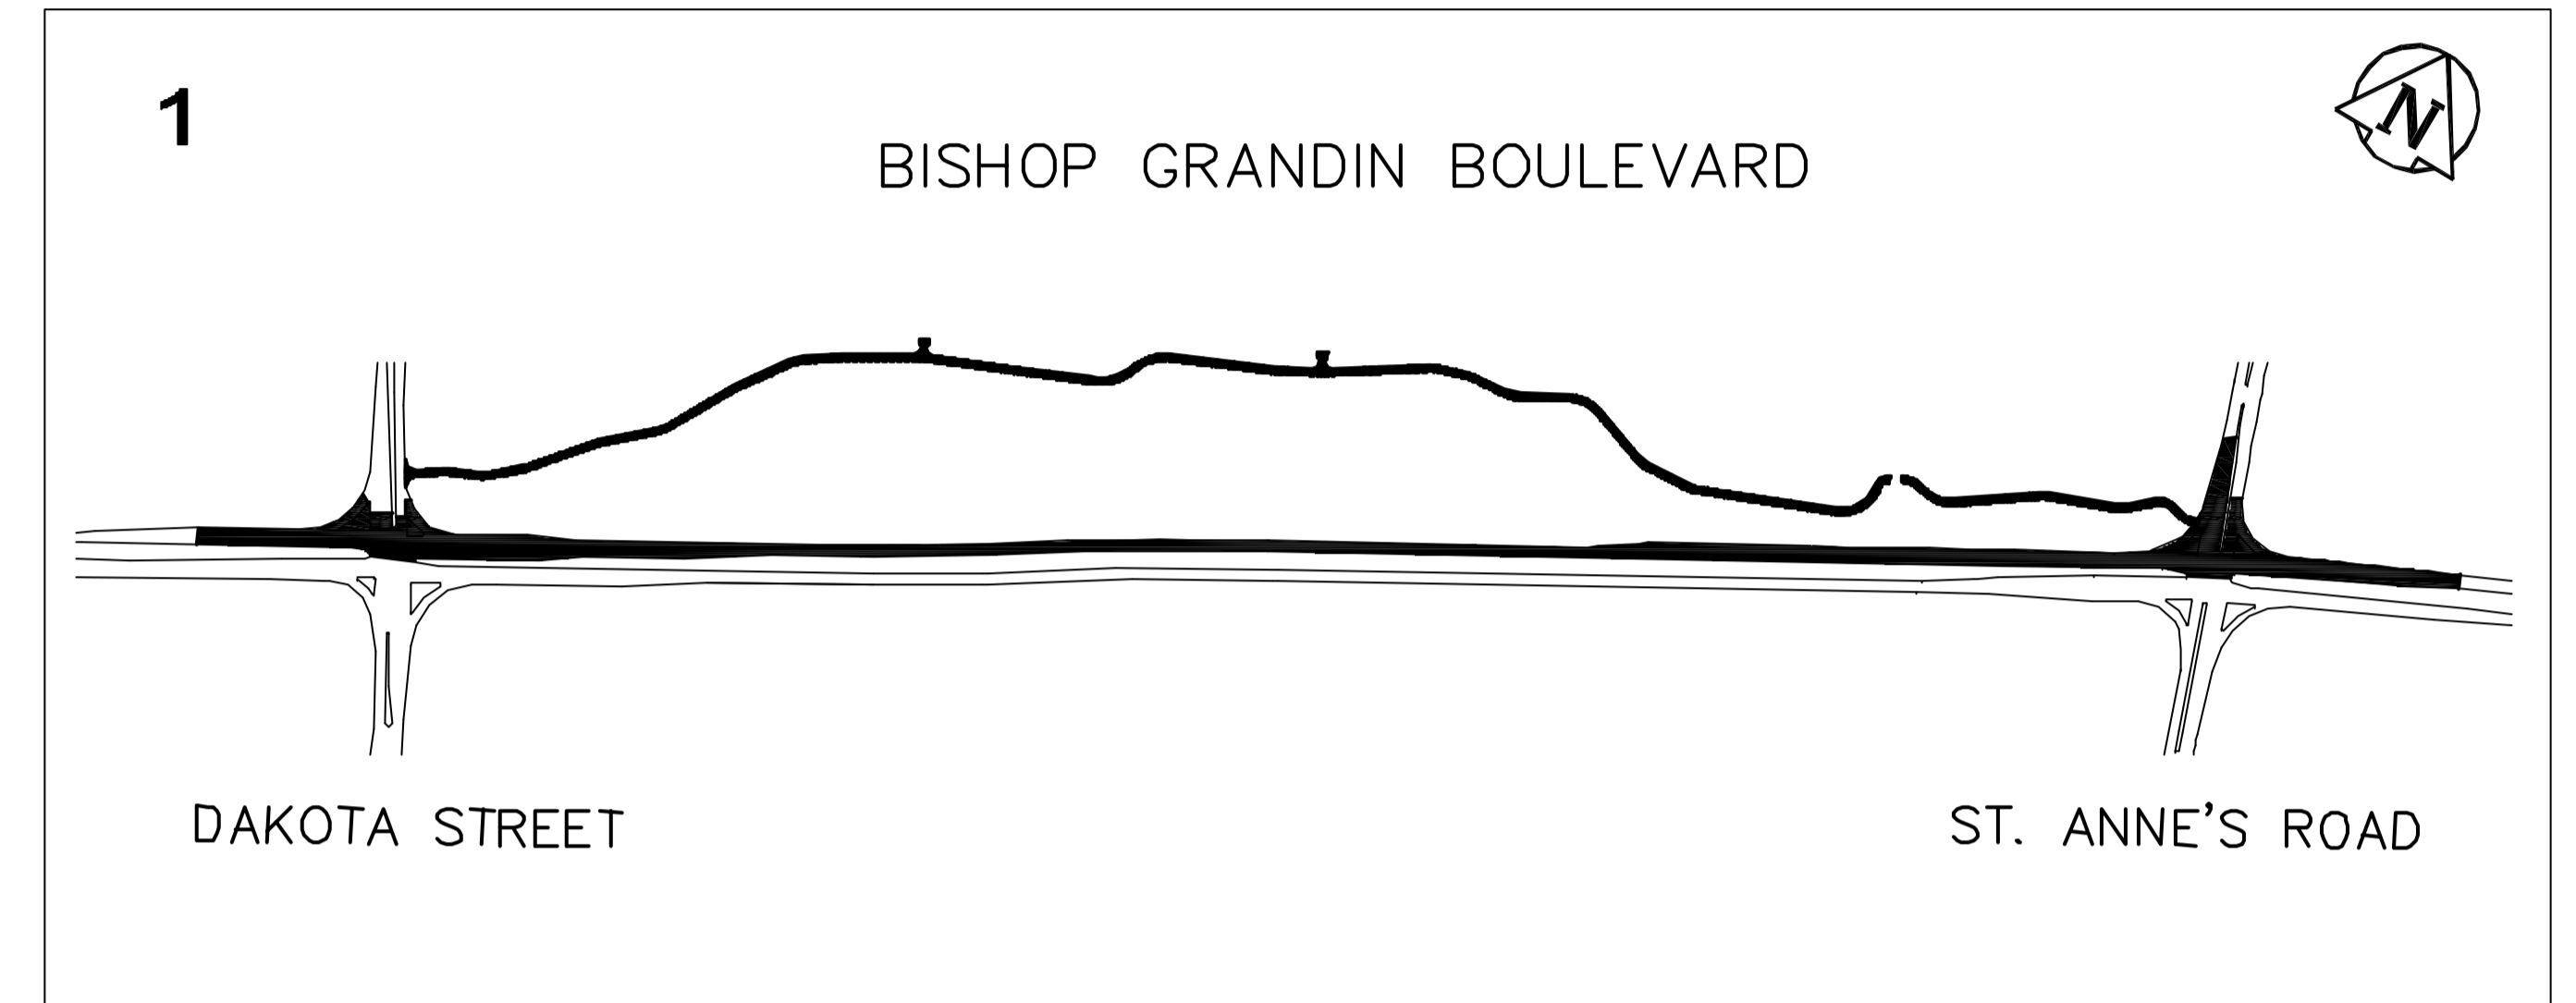

**2 INKSTER BOULEVARD**  
WESTBOUND (ANDREWS STREET TO MCGREGOR STREET)  
WESTBOUND (PARR STREET TO ARLINGTON STREET)

ASPHALT RESURFACING

CONSTRUCTION 2005

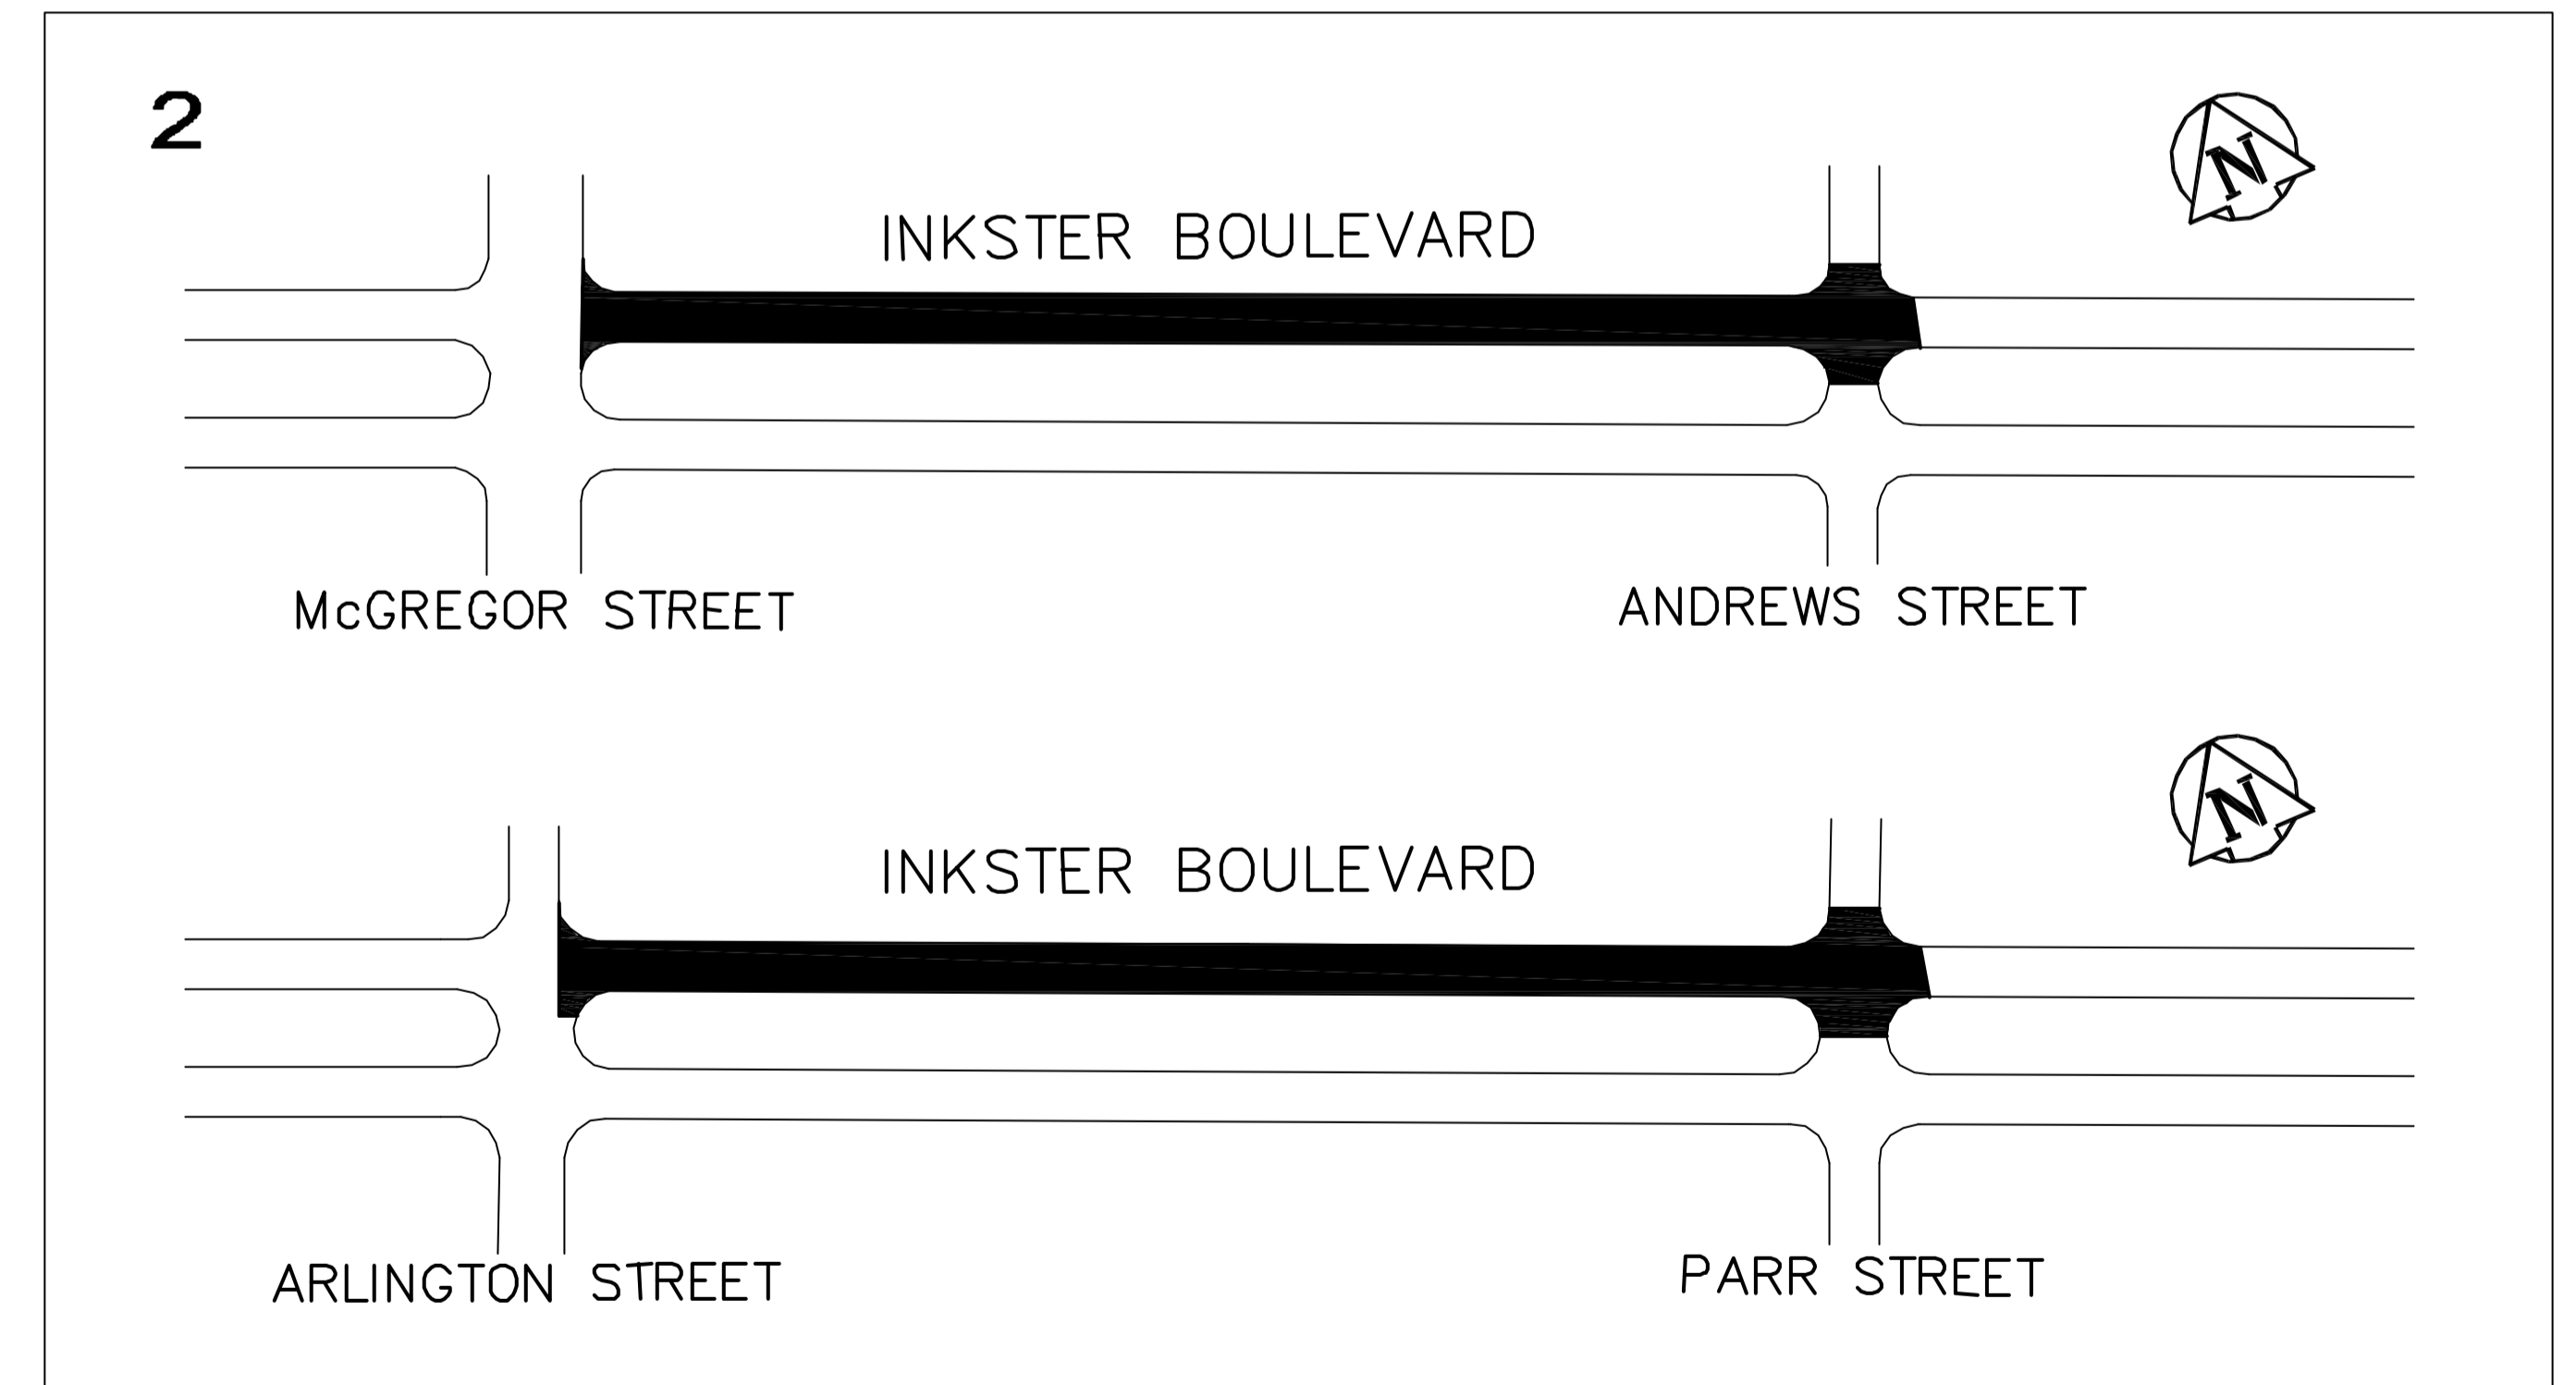

**BID OPPORTUNITY NO. 67-2005**

RELEASED FOR CONSTRUCTION

BY: STREETS PROJECT ENGINEER DATE: \_\_\_\_\_

ORIGINAL SIGNED BY  
L.P.D. APR 07/05

ENGINEERING DIVISION  
TECHNOLOGY SERVICES BRANCH  
106 - 1155 PACIFIC AVE