

**NOTES:**

1. CONTRACTOR TO VERIFY LIMITS OF SEWER REPAIRS PRIOR TO EXCAVATION BY MEANS OF VIDEO INSPECTION.

2. CONTRACTOR TO PROVIDE VIDEO INSPECTION OF SEWER SERVICES WITHIN LIMITS OF REPAIR OR RENEWAL IN PRESENCE OF CONTRACT ADMINISTRATOR TO DETERMINE IF SERVICE RENEWAL IS REQUIRED.



**SEWER JUNCTION INFORMATION FROM VIDEO INSPECTION**

DISTANCE FROM 1st MH (S-MH60004708) S OF CORYDON AVENUE

|      |   |     |      |                    |
|------|---|-----|------|--------------------|
| 1.2  | N | 150 | WEST | 551 BEAVERBROOK ST |
| 1.2  | N | 150 | EAST | 548 BEAVERBROOK ST |
| 12.7 | N | 150 | WEST | 549 BEAVERBROOK ST |
| 24.4 | N | 150 | EAST | 544 BEAVERBROOK ST |
| 25.1 | N | 150 | WEST | 545 BEAVERBROOK ST |

DISTANCE FROM 1st MH (S-MH60006350) N OF CORYDON AVENUE

|     |   |     |      |                    |
|-----|---|-----|------|--------------------|
| 1.8 | S | 150 | EAST | 492 BEAVERBROOK ST |
| 2.7 | S | 150 | WEST | 495 BEAVERBROOK ST |

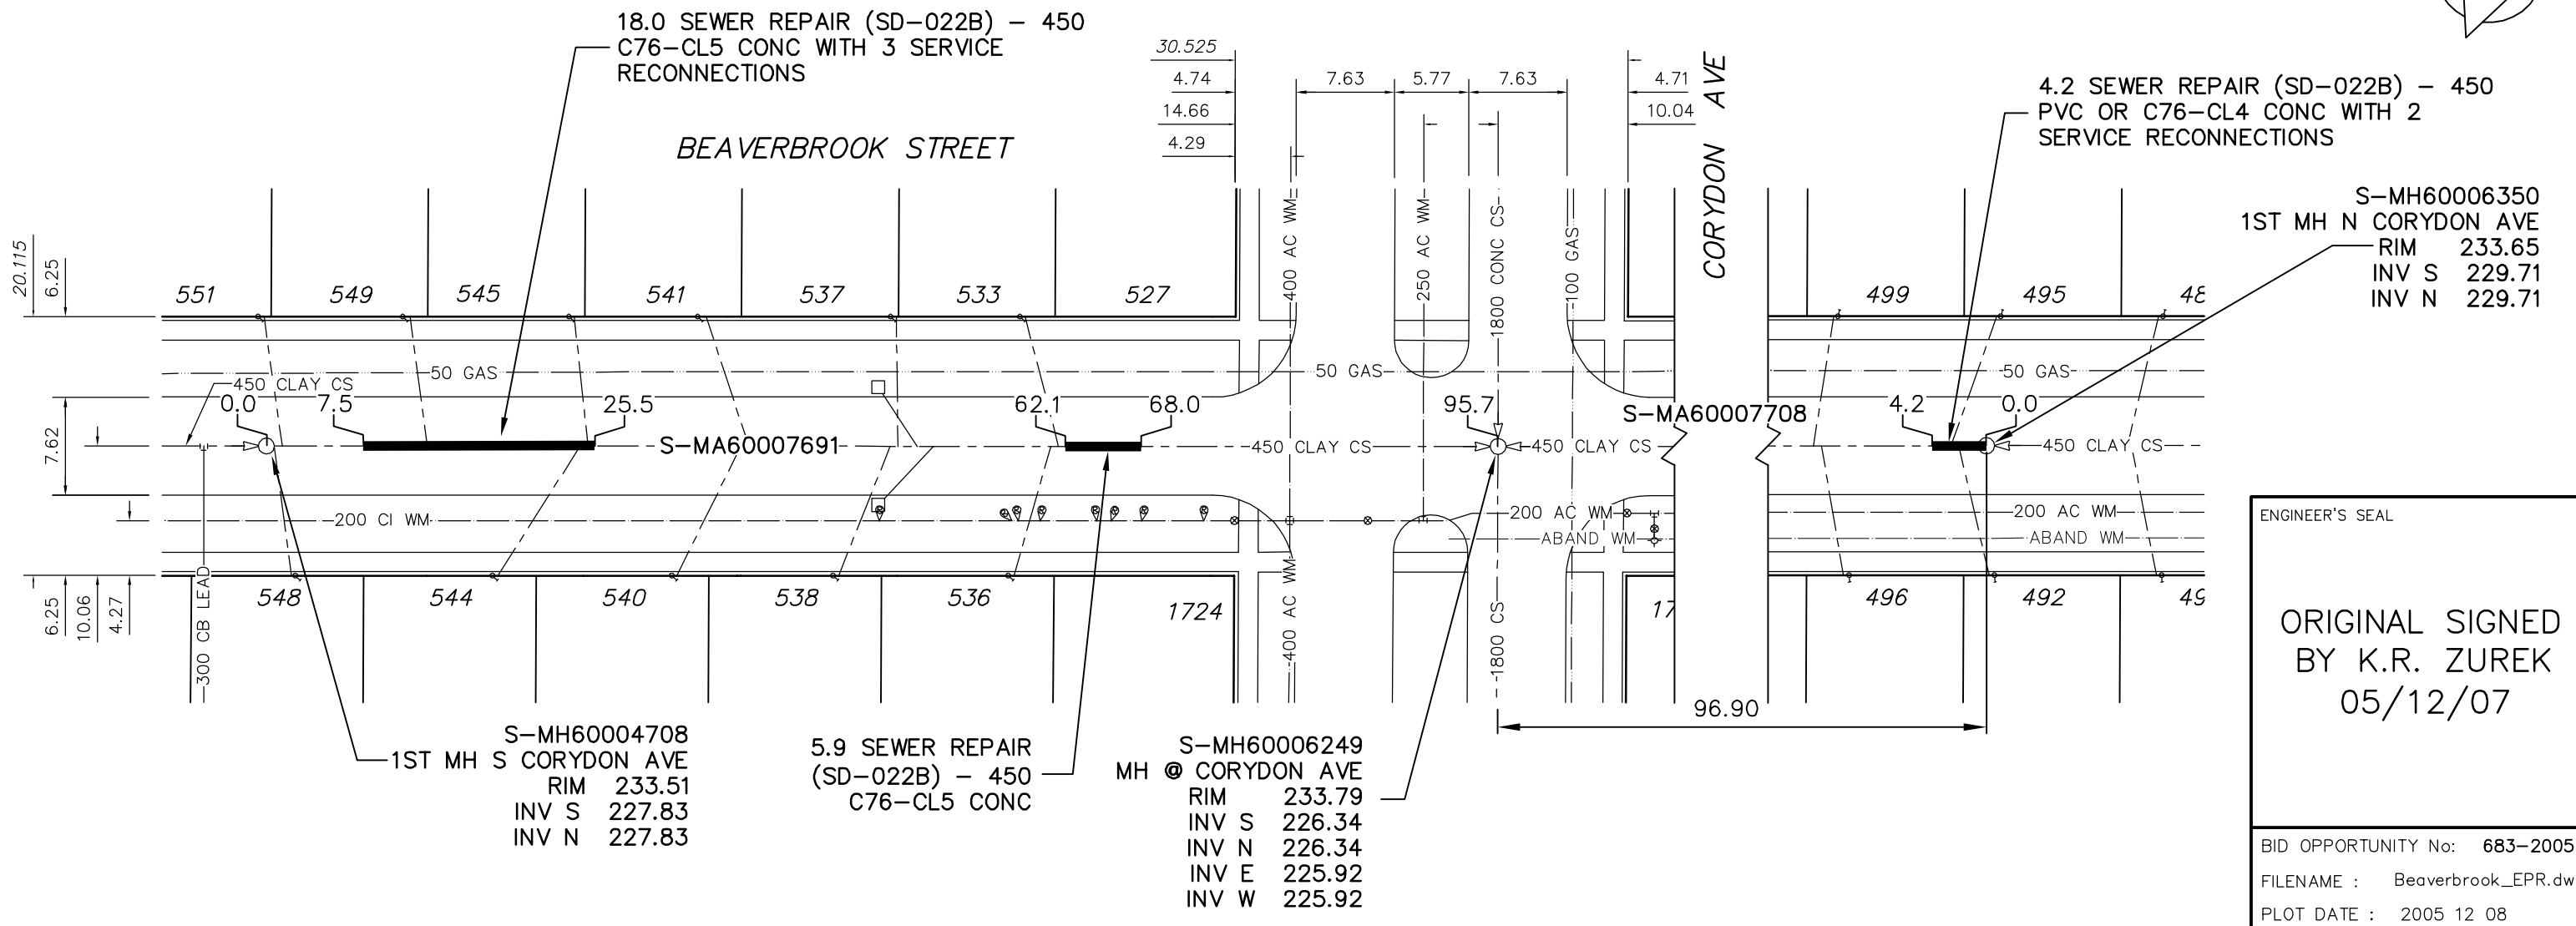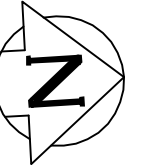

ENGINEER'S SEAL

ORIGINAL SIGNED  
BY K.R. ZUREK  
05/12/07

BID OPPORTUNITY No: 683-2005  
FILENAME : Beaverbrook\_EPR.dwg  
PLOT DATE : 2005 12 08

**LEGEND:**  
52.0 | MEASUREMENT TO REPAIR FROM REFERENCE MH SHOWN THUS... 0.0

**METRIC**  
WHOLE NUMBERS INDICATE MILLIMETRES  
DECIMALIZED NUMBERS INDICATE METRES

|               |               |  |                           |   |  |
|---------------|---------------|--|---------------------------|---|--|
| B.M. ELEV.    | FIELD BOOK #: | <b>CITY OF WINNIPEG WATER AND WASTE ENGINEERING DIVISION</b> |                           |   | <b>THE CITY OF WINNIPEG WATER AND WASTE DEPARTMENT</b> |
| POSTED TO LIS |               | DESIGNED BY: NC  | CHECKED BY: TW            |   |  |
|               |               | DRAWN BY: CJH/HL   | APPROVED BY: KZ           | <b>BEAVERBROOK STREET</b>                             | SHEET 1 OF 10  |
|               |               | HOR. SCALE: 1:500  | RELEASED FOR CONSTRUCTION | 1ST MH S CORYDON AVENUE TO 1ST MH N OF CORYDON AVENUE | CITY DRAWING NUMBER: 05700                             |
| NO.           | REVISIONS     | DATE   | BY                        | DATE: 2005 12 08                                      |  |