




THE CITY OF WINNIPEG

WATER AND WASTE DEPARTMENT
ENGINEERING DIVISION

WATER TREATMENT PROGRAM BULK EXCAVATION FOR THE CLEARWELL AND WATER TREATMENT PLANT SITES

BID OPPORTUNITY No. 70-2005

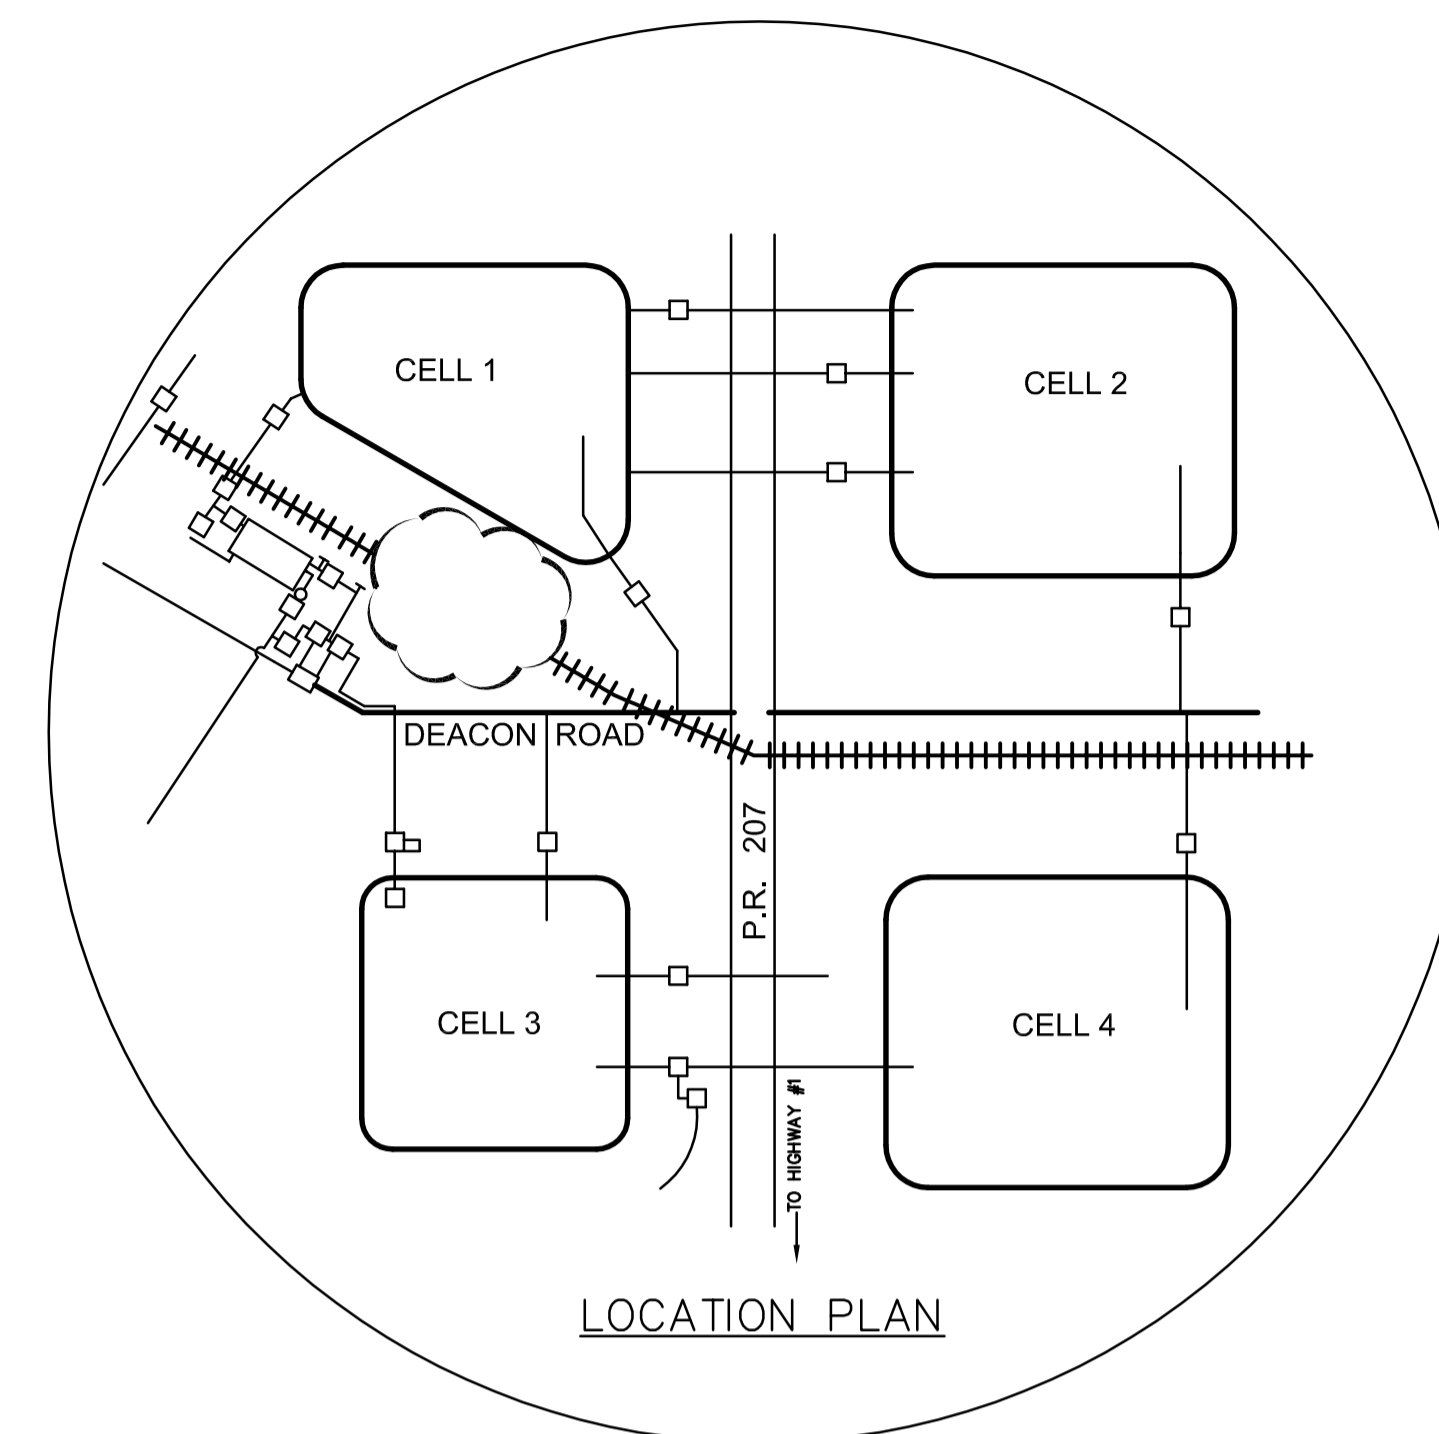

DRAWING INDEX

CITY DRAWING NO.	CONSULTANT DRAWING NO.	TITLE
	WM-C000	COVER PAGE
1-0601-M-B-G0001-001-01-D	WM-C001	SITE WORKS - LOCATION PLAN HAUL ROUTES, EXCAVATION AND DISPOSAL AREAS
1-0601-M-B-G0002-001-01-D	WM-C002	SITE WORKS - EXCAVATION PLAN
1-0601-M-B-G0003-001-01-D	WM-C003	SITE WORKS - SECTIONS
1-0601-M-B-G0004-001-01-D	WM-C004	SITE WORKS - DISPOSAL AREA 1 & 2
1-0601-M-B-G0005-001-01-D	WM-C005	SITE WORKS - DISPOSAL AREA 3

