


PLAN EFFLUENT SAMPLING BUILDING


SCALE: 1:150

BEARING PLATE
REFER TO STD. DETAIL
DWG. CS4.02

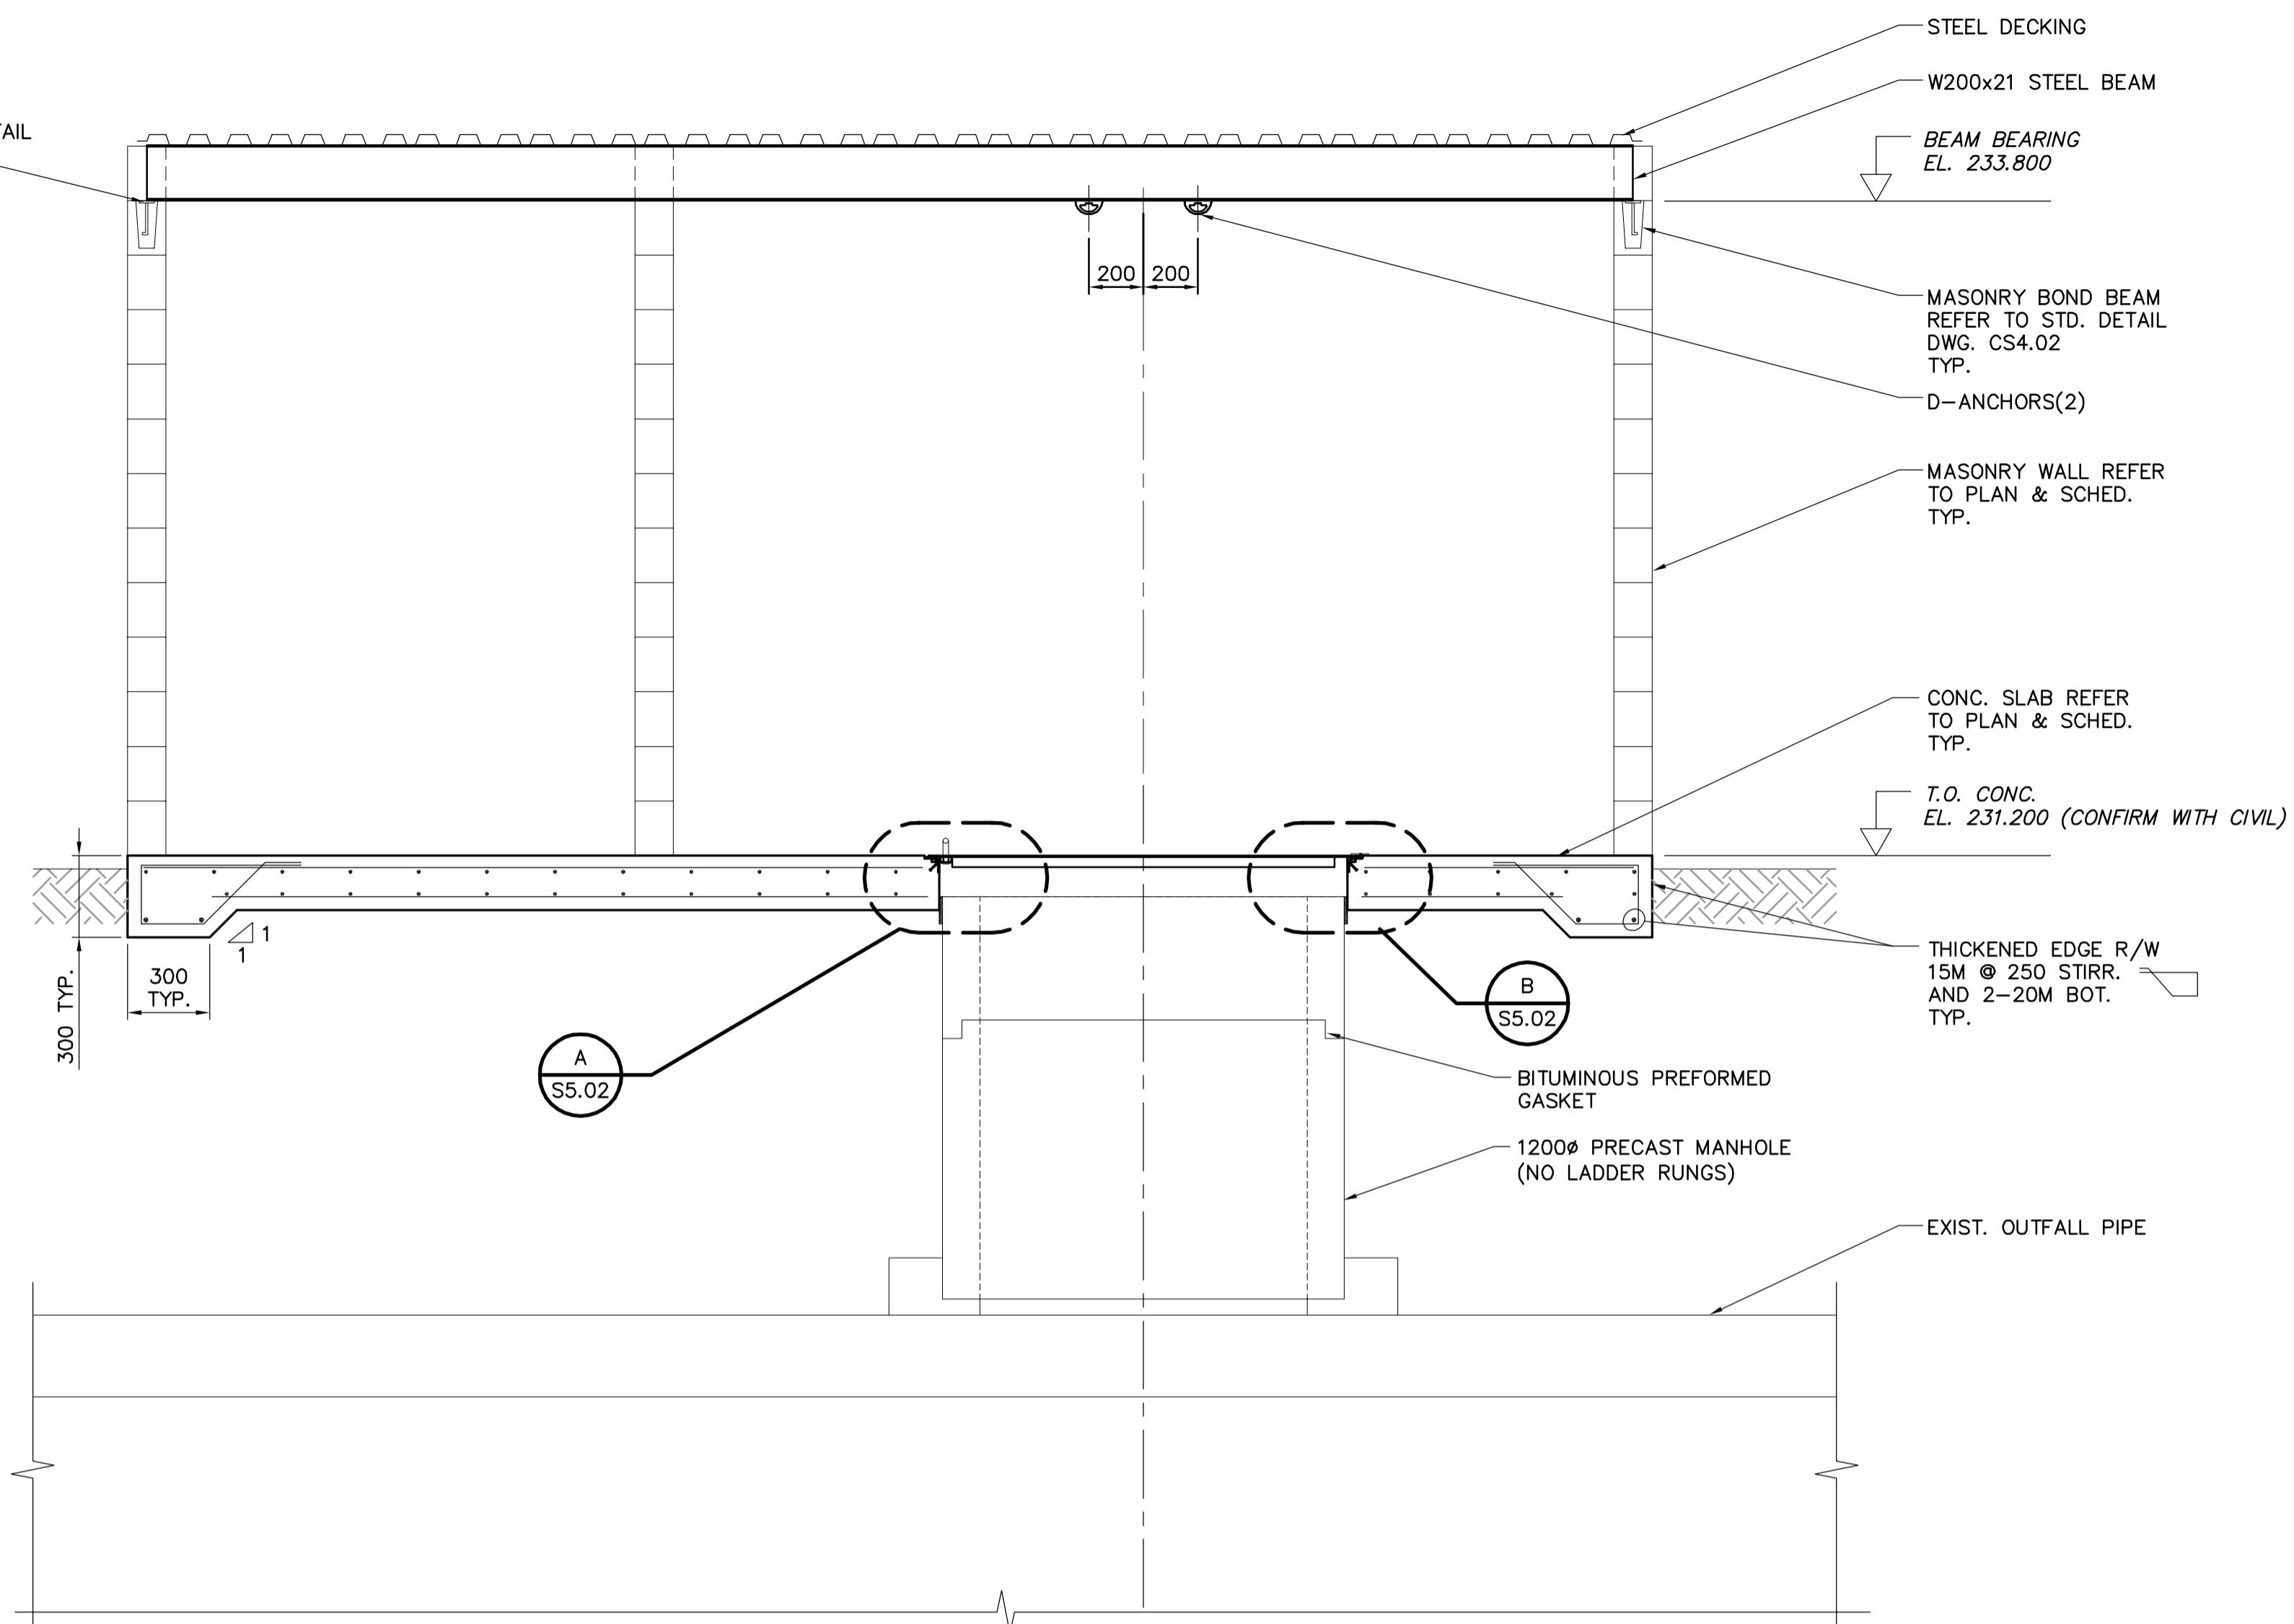


1 SECTION

S5.02 SCALE 1:20

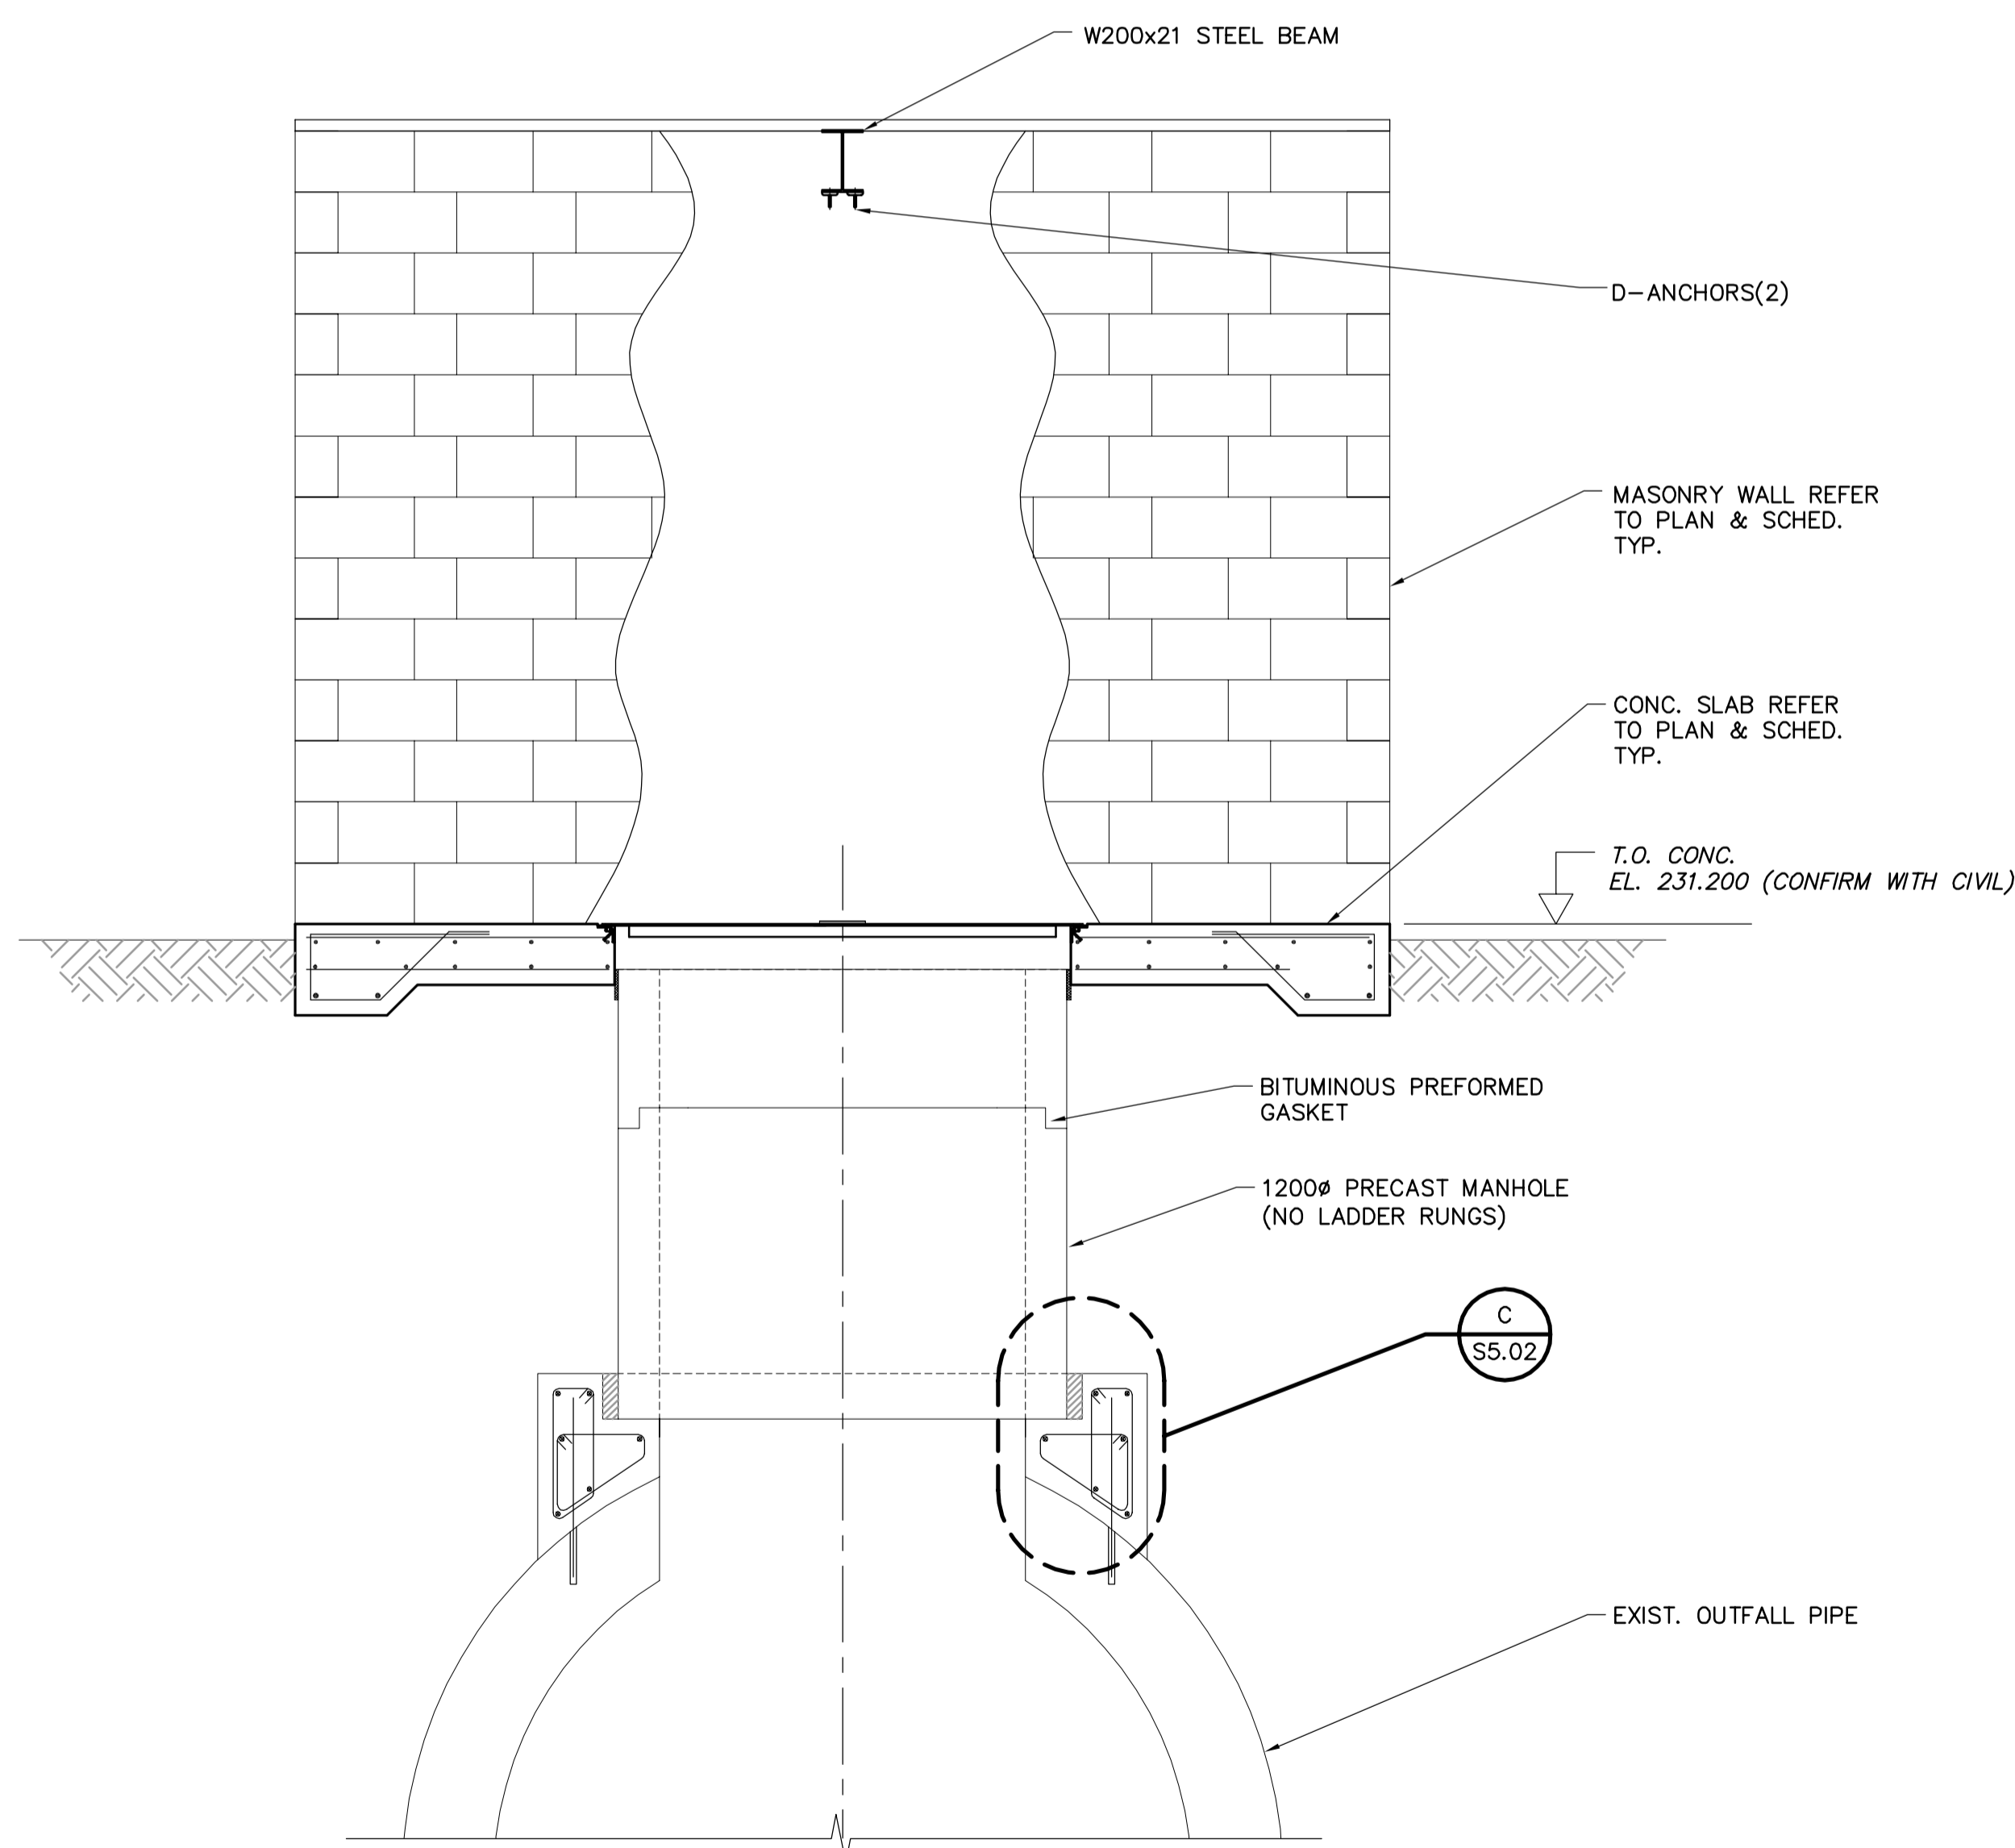

2 SECTION

S5.02 SCALE 1:20

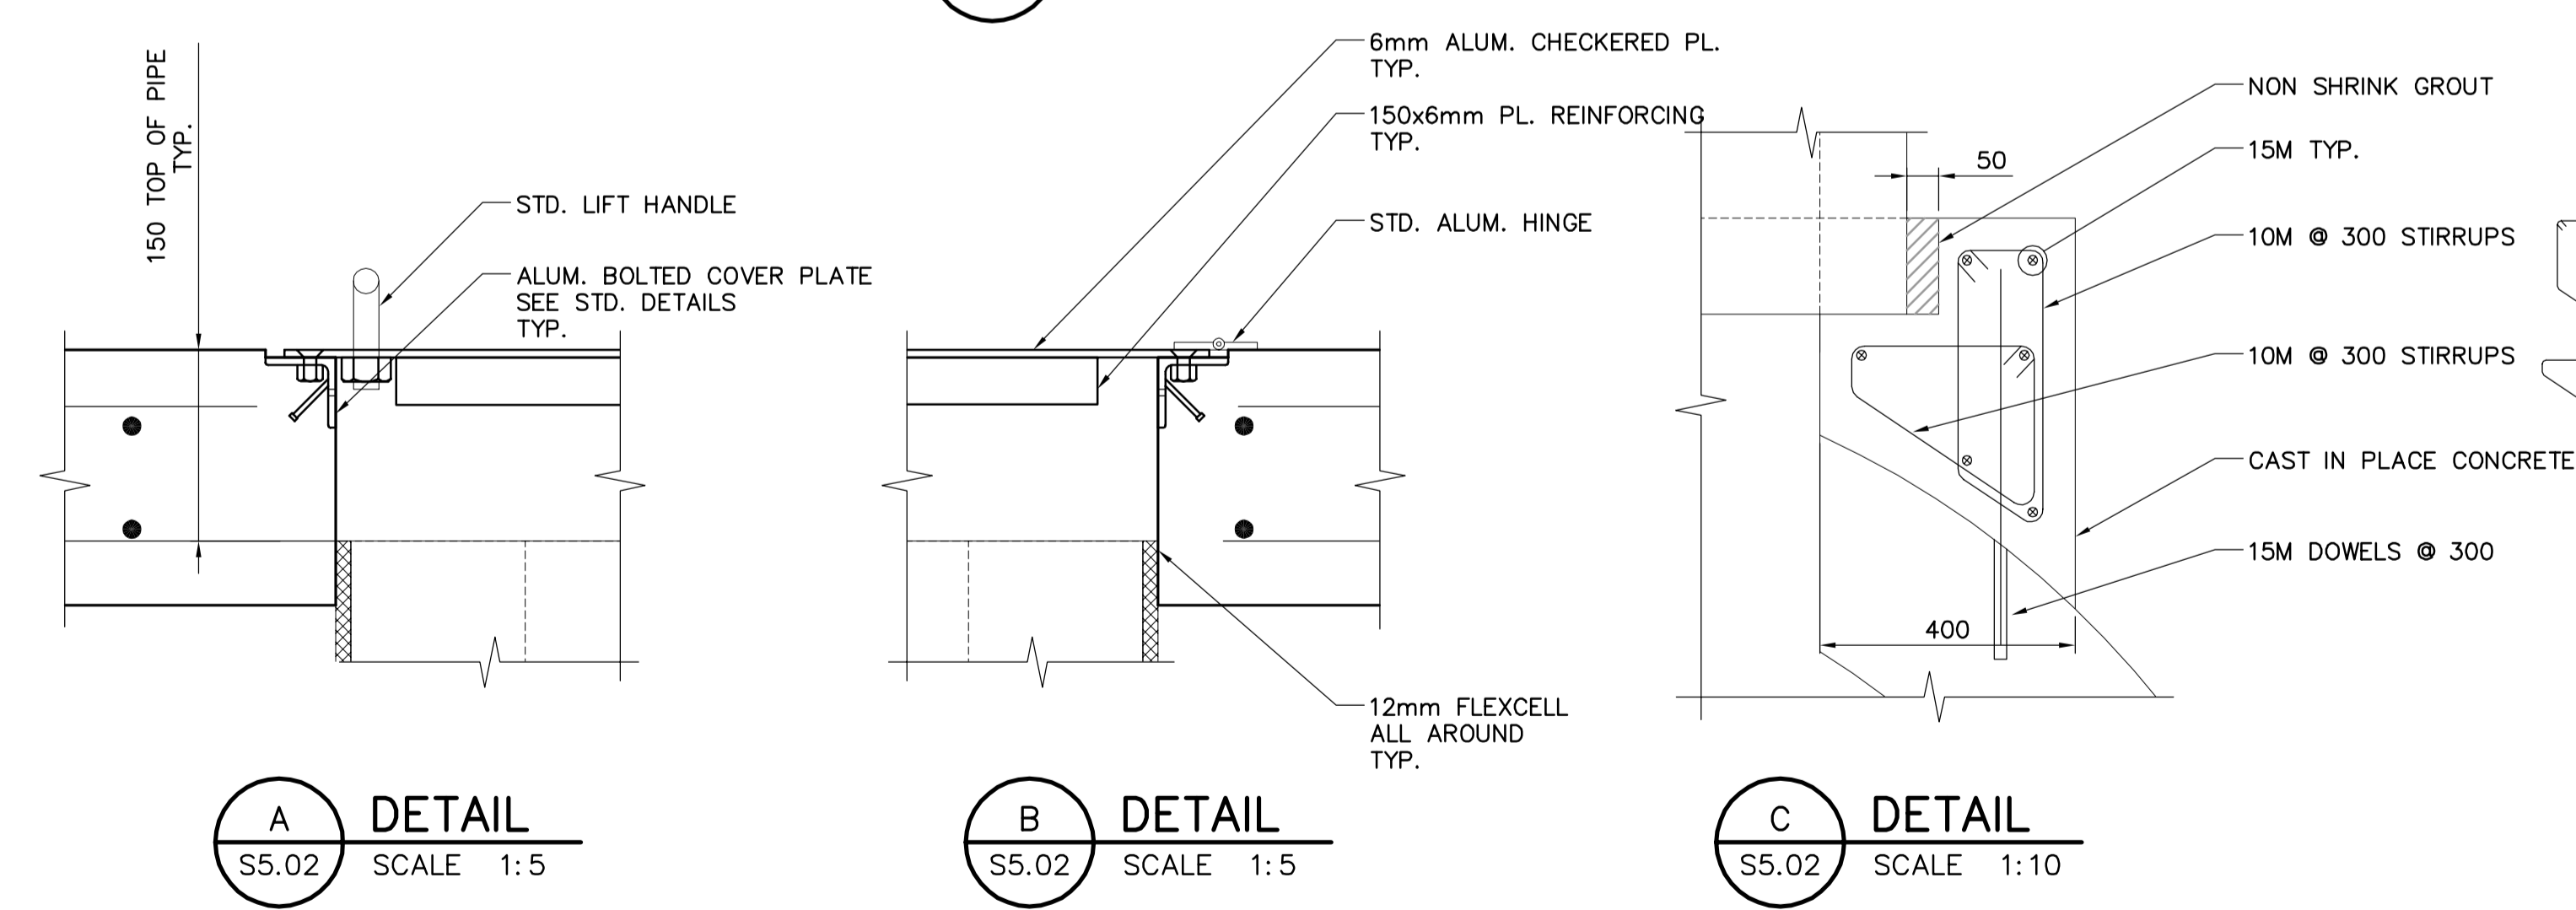

A DETAIL

S5.02 SCALE 1:5

B DETAIL

S5.02 SCALE 1:5

C DETAIL

S5.02 SCALE 1:10



B.M. ELEV. NO. REVISIONS DATE BY	EARTH TECH Earth Tech (Canada) Inc. Winnipeg, Manitoba 204.477.5381		ENGINEER'S SEAL ORIGINAL SIGNED BY R.B. ERIC FEB. 18/05	THE CITY OF WINNIPEG Winnipeg WATER AND WASTE DEPARTMENT NEWPCC - SECONDARY EFFLUENT UV DISINFECTION FACILITY STRUCTURAL EFFLUENT SAMPLING BUILDING PLAN, SECTIONS AND DETAILS	CITY FILE NUMBER SHEET 17 OF 18 CITY DRAWING NUMBER
	DESIGNED BY RE, MK	CHECKED BY GGP	CONSULTANT DRAWING NO. 66303D-CS5.02		
	DRAWN BY C.T.	APPROVED BY DT			
	0 ISSUED FOR TENDER 05/02/18 JEH	HOR. SCALE: AS NOTED VERTICAL SCALE: AS NOTED	RELEASED FOR CONSTRUCTION BY: T. KJARTANSON DATE 2004/11/04 DATE 2005-02-18		