


NOTES:
 1. CONTRACTOR TO COORDINATE FINAL DIMENSIONS AND LOCATION OF CONCRETE EQUIPMENT BASE AS PER ACCEPTED SHOP DRAWING SUBMITTALS.

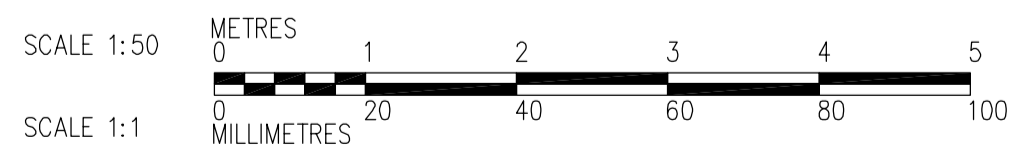

 Certificate of Authorization CH2M HILL Canada Ltd. No. 1441 Expiry: April 30, 2007	B.M. ELEV.	 Frederickson Cooper ARCHITECTS	 A Terra International Ltd. Company	ENGINEER'S SEAL ORIGINAL SIGNED BY P. WOBMA 2006/03/29	 THE CITY OF WINNIPEG WATER AND WASTE DEPARTMENT ENGINEERING DIVISION WATER TREATMENT PLANT FILTRATION MECHANICAL AND ELECTRICAL PROCESS MECHANICAL FILTRATION BACKWASH PUMP GALLERY AREA PLAN DETAIL	CITY FILE NUMBER
	DESIGNED BY TB CHECKED BY LS			CONSULTANT DRAWING NO. WF-M0405		SHEET OF
	DRAWN BY TAR/EK APPROVED BY AHL	RELEASED FOR CONSTRUCTION BY: R. SOROKOWSKI	CITY DRAWING NUMBER 1-0601F-A-M0405-001-01D			
	SCALE: 1:50	DATE 2005/07/08	DATE 2006/03/29			