
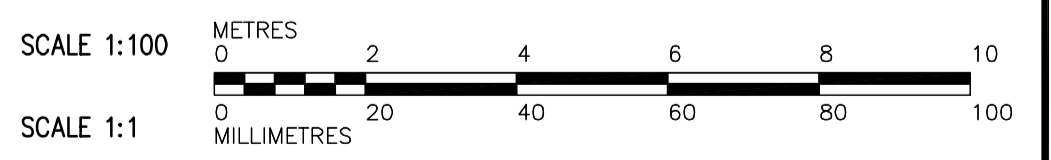


PLAN AT ELEVATION 232.800
1:100

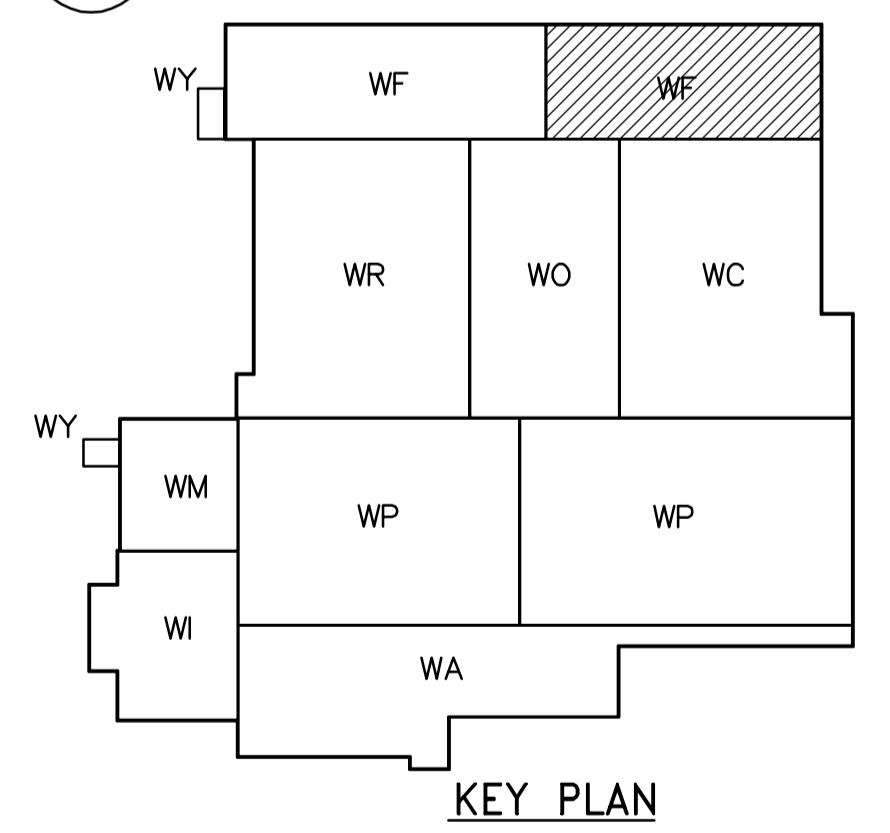

<p>APEGN Certificate of Authorization CH2M HILL Canada Ltd. No. 1441 Expiry: April 30, 2007</p>	<p>Frederickson Cooper ARCHITECTS</p>		<p>A You International Ltd. Company</p>		ENGINEER'S SEAL ORIGINAL SIGNED BY P. WOBMA 2006/02/06	<p>THE CITY OF WINNIPEG WATER AND WASTE DEPARTMENT ENGINEERING DIVISION</p>	WATER TREATMENT PLANT FILTRATION MECHANICAL AND ELECTRICAL	CITY FILE NUMBER	
	DESIGNED BY TB/PW CHECKED BY LS DRAWN BY TAR/EK APPROVED BY DJT						CONSULTANT DRAWING NO. WF-M9102	PROCESS MECHANICAL PIPE EMBEDS FILTRATION AREA 2 LOWER PLAN	SHEET OF
	SCALE: 1:100 RELEASED FOR CONSTRUCTION BY: R. SOROKOWSKI						DATE 2005/07/08 DATE 2006/02/08	CITY DRAWING NUMBER 1-0601F-A-M9102-001-02D	
	NO. REVISIONS DATE BY								