


NOTES:
 1. CONTRACTOR TO VERIFY LIMITS OF SEWER REPAIRS PRIOR TO EXCAVATION BY MEANS OF VIDEO INSPECTION.
 2. CONTRACTOR TO ASSIST WITH VISUAL INSPECTION OF EXISTING SERVICES TO DETERMINE IF SERVICE RENEWAL IS REQUIRED.

SEWER JUNCTION INFORMATION			
DISTANCE FROM 1st MH (ID #84398) W OF EGERTON ROAD			
70.7	W	-	SOUTH UNKNOWN LOCATION
72.7	W	-	NORTH UNKNOWN LOCATION
75.6	W	-	SOUTH UNKNOWN LOCATION
83.3	W	-	SOUTH UNKNOWN LOCATION
86.5	W	-	NORTH UNKNOWN LOCATION

INFORMATION FROM SEWER VIDEO INSPECTION

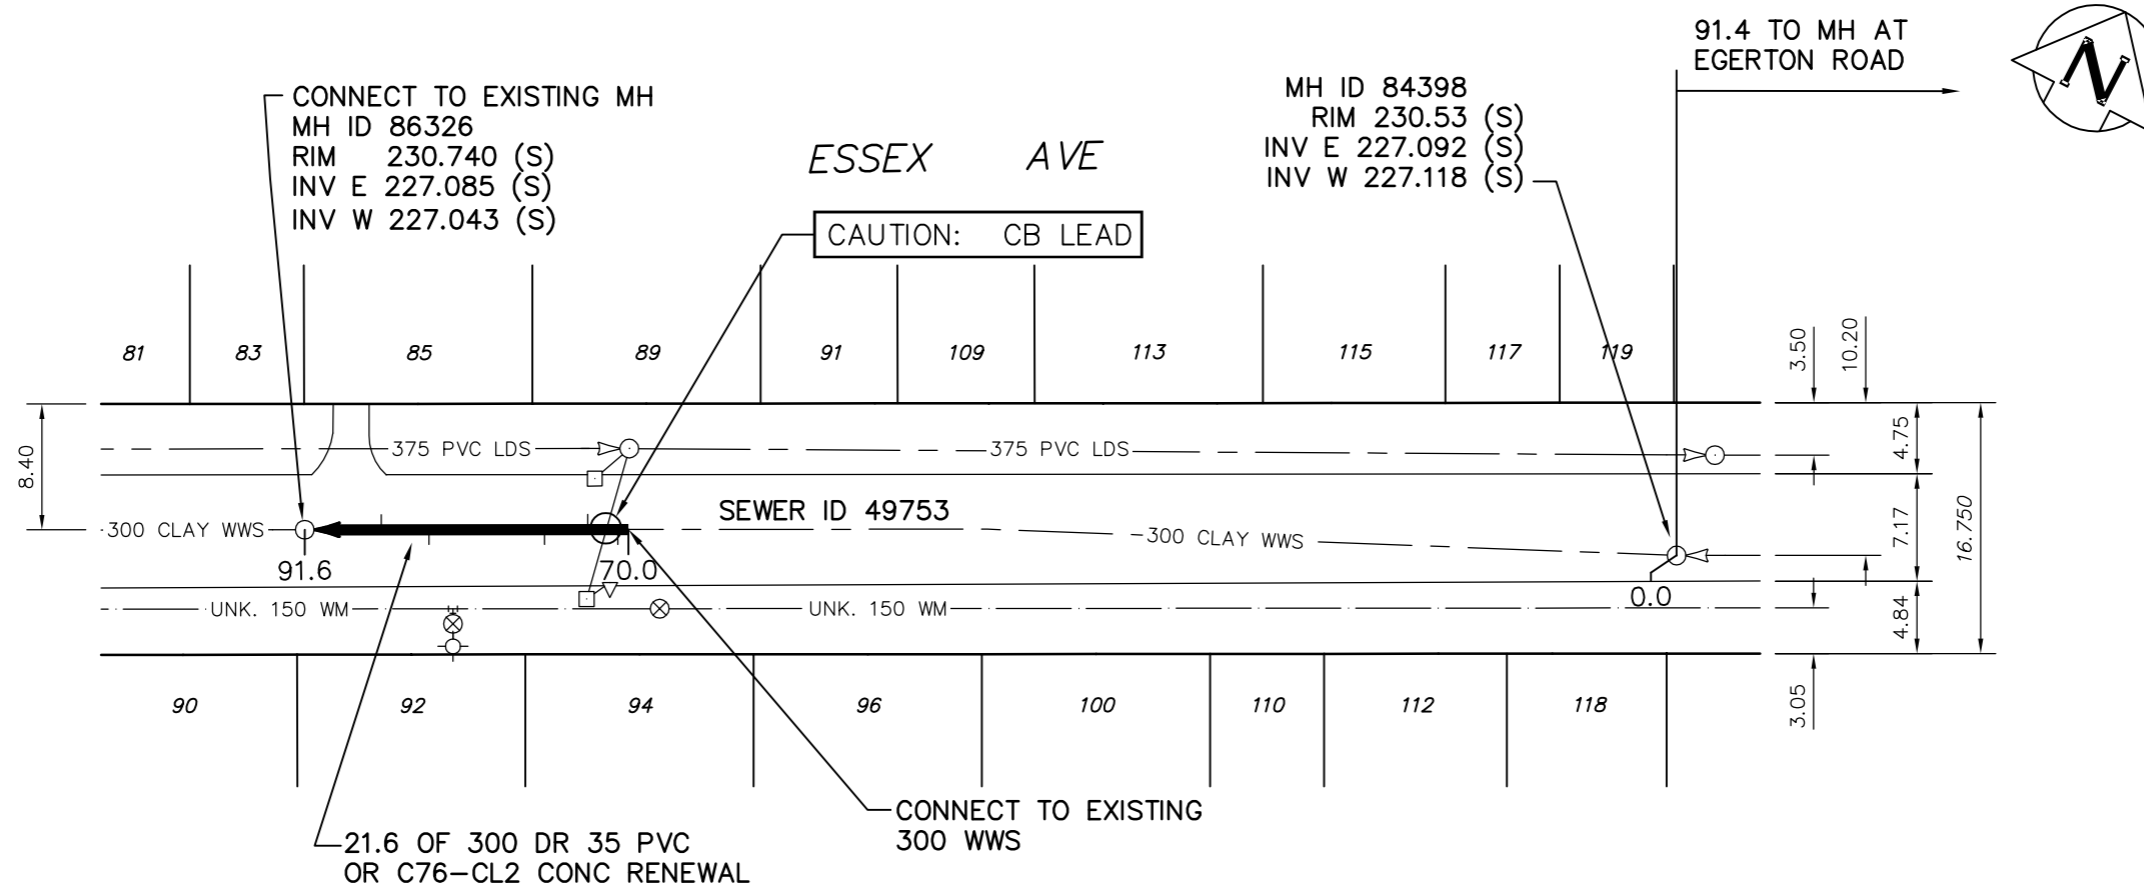

ENGINEER'S SEAL

ORIGINAL SIGNED
 BY K.R. ZUREK
 05/04/11

BID OPPORTUNITY No: 78-2005
 FILENAME : 05566_Essex.dwg
 PLOT DATE : 2005 04 11

LEGEND:

52.0 | MEASUREMENT TO REPAIR FROM REFERENCE MH SHOWN THUS... 0.0

NOTE :
 FOR SEWER ELEVATIONS

(S) = INV FROM SURVEY
 (R) = INV FROM RECORD DRAWING OR LBIS

METRIC
 WHOLE NUMBERS INDICATE MILLIMETRES
 DECIMALIZED NUMBERS INDICATE METRES

B.M. ELEV.	FIELD BOOK #	CITY OF WINNIPEG WATER AND WASTE ENGINEERING DIVISION		Winnipeg THE CITY OF WINNIPEG WATER AND WASTE DEPARTMENT	2005 COMBINED SEWER RENEWALS AND ASSOCIATED WORKS ESSEX AVENUE 1st MH W. OF EGERTON RD TO 2nd MH W. OF EGERTON RD	SHEET 5 OF 10 CITY DRAWING NUMBER 05566
POSTED TO LBIS		DESIGNED BY NC	CHECKED BY TW/KZ			
		DRAWN BY HL	APPROVED BY KZ			
		HOR. SCALE 1:500	RELEASED FOR CONSTRUCTION			
		VERTICAL				
NO.	REVISIONS	DATE	BY	DATE	2005 04 11	DATE