



NOTES:  
 1. CONTRACTOR TO VERIFY LIMITS OF SEWER REPAIRS PRIOR TO EXCAVATION BY MEANS OF VIDEO INSPECTION.  
 2. CONTRACTOR TO ASSIST WITH VISUAL INSPECTION OF EXISTING SERVICES TO DETERMINE IF SERVICE RENEWAL IS REQUIRED.

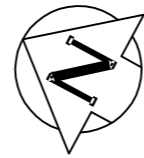

SEWER JUNCTION INFORMATION			
DISTANCE FROM 2nd MH (ID #85171) N OF HULL AVE			
2.6	N	—	EAST 33 ST. LOUIS RD
3.4	N	—	WEST 32 ST. LOUIS RD
18.4	N	—	EAST 31 ST. LOUIS RD
19.2	N	—	WEST 30 ST. LOUIS RD
32.7	N	—	EAST 29 ST. LOUIS RD
33.4	N	—	WEST 28 ST. LOUIS RD
48.5	N	—	EAST 27 ST. LOUIS RD
49.3	N	—	WEST 26 ST. LOUIS RD
63.1	N	—	EAST 25 ST. LOUIS RD
63.9	N	—	WEST 24 ST. LOUIS RD
78.8	N	—	EAST 23 ST. LOUIS RD
79.6	N	—	WEST 22 ST. LOUIS RD
93.8	N	—	EAST 21 ST. LOUIS RD
94.7	N	—	WEST 20 ST. LOUIS RD
108.7	N	—	EAST 19 ST. LOUIS RD
109.5	N	—	WEST 18 ST. LOUIS RD
122.6	N	—	EAST 15 ST. LOUIS RD
122.9	N	—	WEST 16 ST. LOUIS RD
127.7	N	—	EAST 15 ST. LOUIS RD

ST. LOUIS RD

25.6 TO  
NR HULL AVE

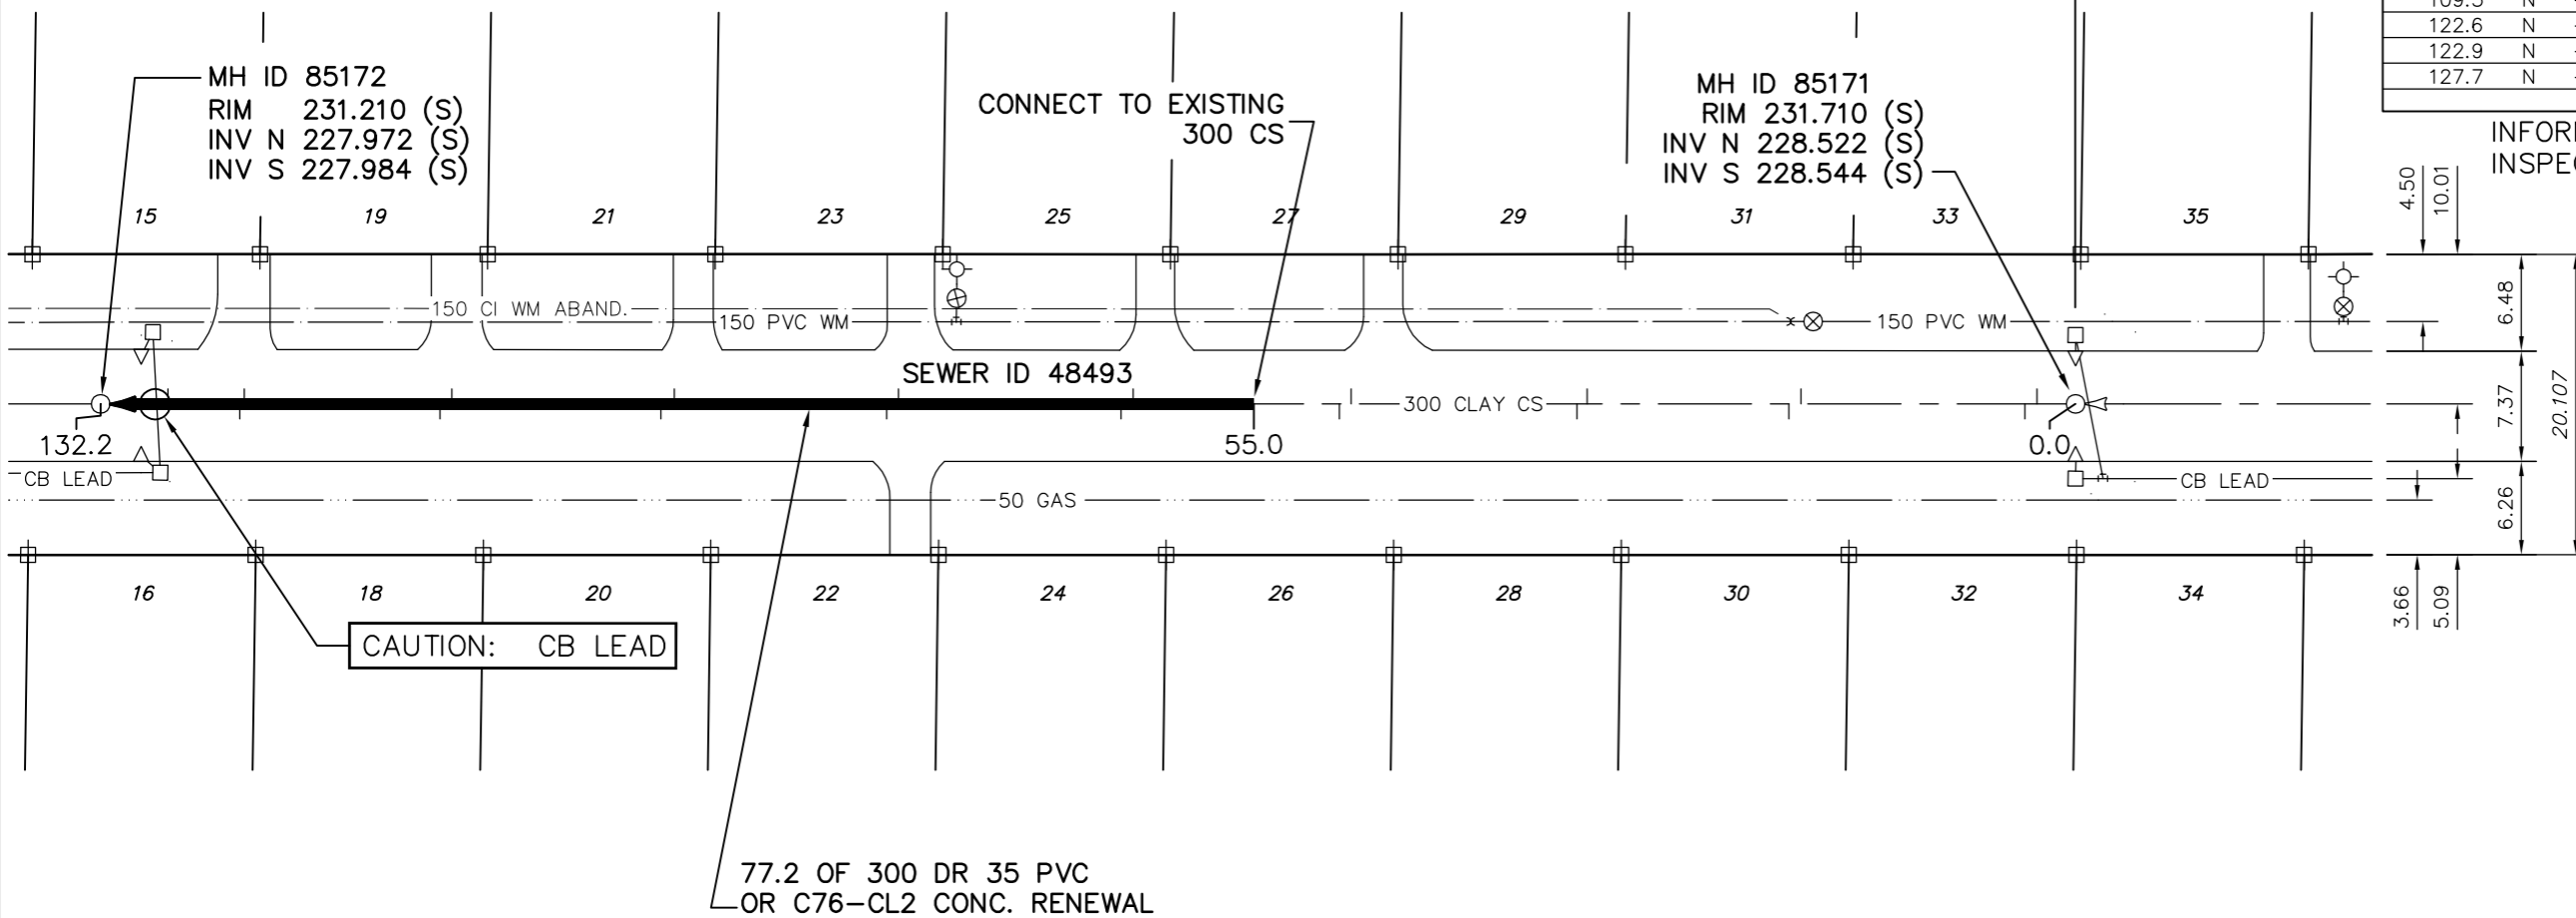

INFORMATION FROM SEWER VIDEO INSPECTION

ENGINEER'S SEAL

ORIGINAL SIGNED  
 BY K.R. ZUREK  
 05/04/11

BID OPPORTUNITY No: 78-2005  
 FILENAME : 05568\_StLouis.dwg  
 PLOT DATE : 2005 04 11

LEGEND:  
 52.0 MEASUREMENT TO REPAIR FROM REFERENCE MH SHOWN THUS... 0.0

NOTE :  
 FOR SEWER ELEVATIONS  
 (S) = INV FROM SURVEY  
 (R) = INV FROM RECORD DRAWING OR LBIS

METRIC  
 WHOLE NUMBERS INDICATE MILLIMETRES  
 DECIMALIZED NUMBERS INDICATE METRES

B.M. ELEV.	FIELD BOOK #:	CITY OF WINNIPEG WATER AND WASTE ENGINEERING DIVISION	
POSTED TO LBIS		DESIGNED BY NC	CHECKED BY TW/KZ
		DRAWN BY HL	APPROVED BY KZ
		HOR. SCALE 1:500	RELEASED FOR CONSTRUCTION
		VERTICAL	
NO.	REVISIONS	DATE	BY
		2005 04 07	

Winnipeg THE CITY OF WINNIPEG WATER AND WASTE DEPARTMENT

2005 COMBINED SEWER RENEWALS AND ASSOCIATED WORKS  
 ST. LOUIS ROAD  
 2nd MH N. OF HULL AVE TO  
 3rd MH N. OF HULL AVE

SHEET 7 OF 10  
 CITY DRAWING NUMBER 05568