


NOTES:  
 1. CONTRACTOR TO VERIFY LIMITS OF SEWER REPAIRS PRIOR TO EXCAVATION BY MEANS OF VIDEO INSPECTION.  
 2. CONTRACTOR TO ASSIST WITH VISUAL INSPECTION OF EXISTING SERVICES TO DETERMINE IF SERVICE RENEWAL IS REQUIRED.

SEWER JUNCTION INFORMATION			
DISTANCE FROM MH (ID #23818) AT ELLICE AVE			
60.81	N	WEST	1074 STRATHCONA ST
69.34	N	EAST	1075 STRATHCONA ST
76.35	N	WEST	1076 STRATHCONA ST
83.66	N	WEST	1078 STRATHCONA ST
84.28	N	EAST	1081 STRATHCONA ST
90.37	N	WEST	1080 STRATHCONA ST

INFORMATION FROM SEWER VIDEO INSPECTION

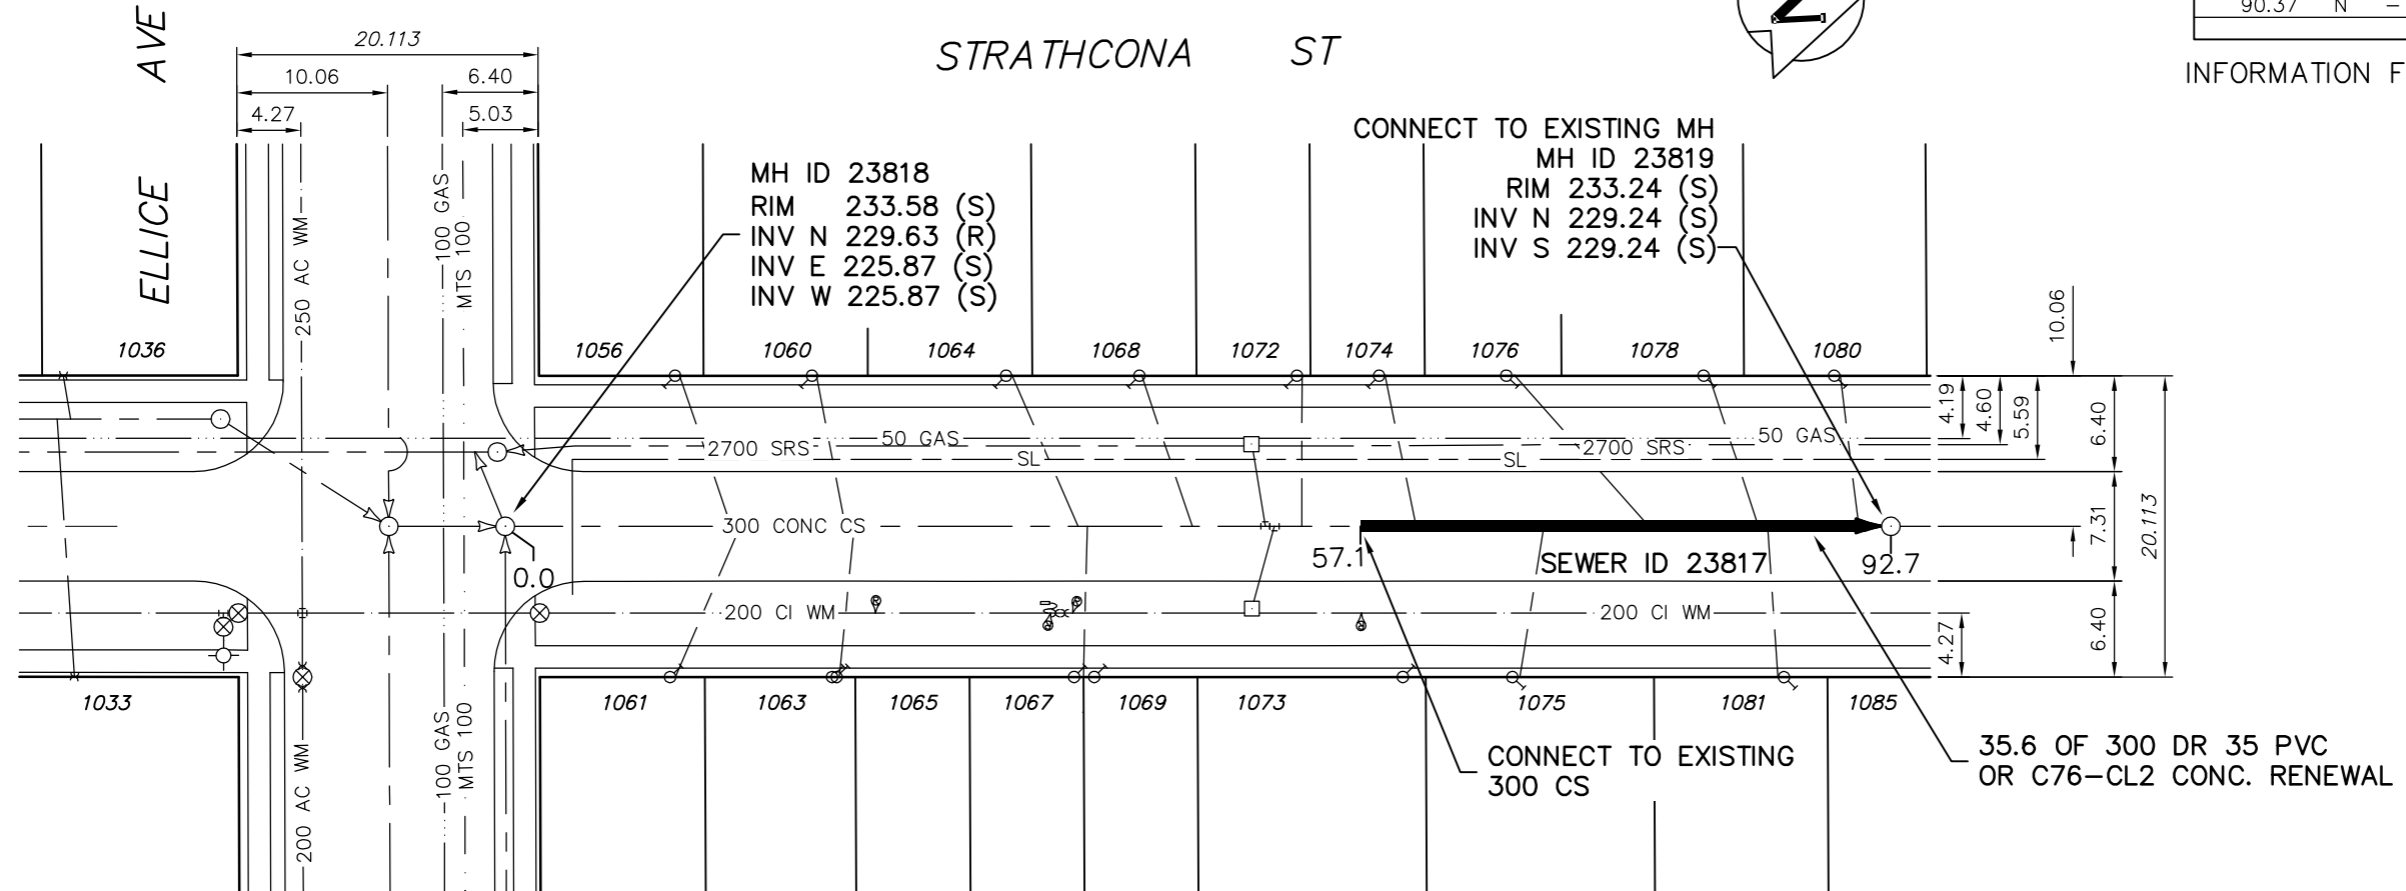

LEGEND:  
 52.0 | MEASUREMENT TO REPAIR FROM REFERENCE MH SHOWN THUS... 0.0

NOTE :  
 FOR SEWER ELEVATIONS  
 (S) = INV FROM SURVEY  
 (R) = INV FROM RECORD DRAWING OR LBIS

**METRIC**  
 WHOLE NUMBERS INDICATE MILLIMETRES  
 DECIMALIZED NUMBERS INDICATE METRES

ENGINEER'S SEAL  
  
 ORIGINAL SIGNED  
 BY K.R. ZUREK  
 05/04/11  
  
 BID OPPORTUNITY No: 78-2005  
 FILENAME : 05569\_Strathellice.dwg  
 PLOT DATE : 2005 04 11

B.M. ELEV.	FIELD BOOK #	<b>CITY OF WINNIPEG</b> WATER AND WASTE ENGINEERING DIVISION			<b>THE CITY OF WINNIPEG</b> WATER AND WASTE DEPARTMENT
POSTED TO LBIS		DESIGNED BY NC	CHECKED BY TW/KZ		
		DRAWN BY SW/HL	APPROVED BY KZ	2002 COMBINED SEWER RENEWALS AND ASSOCIATED WORKS	
		HOR. SCALE 1:500	RELEASED FOR CONSTRUCTION	<b>STRATHCONA STREET</b>	
		VERTICAL		MH AT N E OF ELLICE AVE TO 1st MH N OF ELLICE AVE	
NO. REVISIONS	DATE BY	DATE 2005 04 11	DATE	SHEET 8 OF 10 CITY DRAWING NUMBER 05569	