


NOTES:
 1. CONTRACTOR TO VERIFY LIMITS OF SEWER REPAIRS PRIOR TO EXCAVATION BY MEANS OF VIDEO INSPECTION.
 2. CONTRACTOR TO ASSIST WITH VISUAL INSPECTION OF EXISTING SERVICES TO DETERMINE IF SERVICE RENEWAL IS REQUIRED.

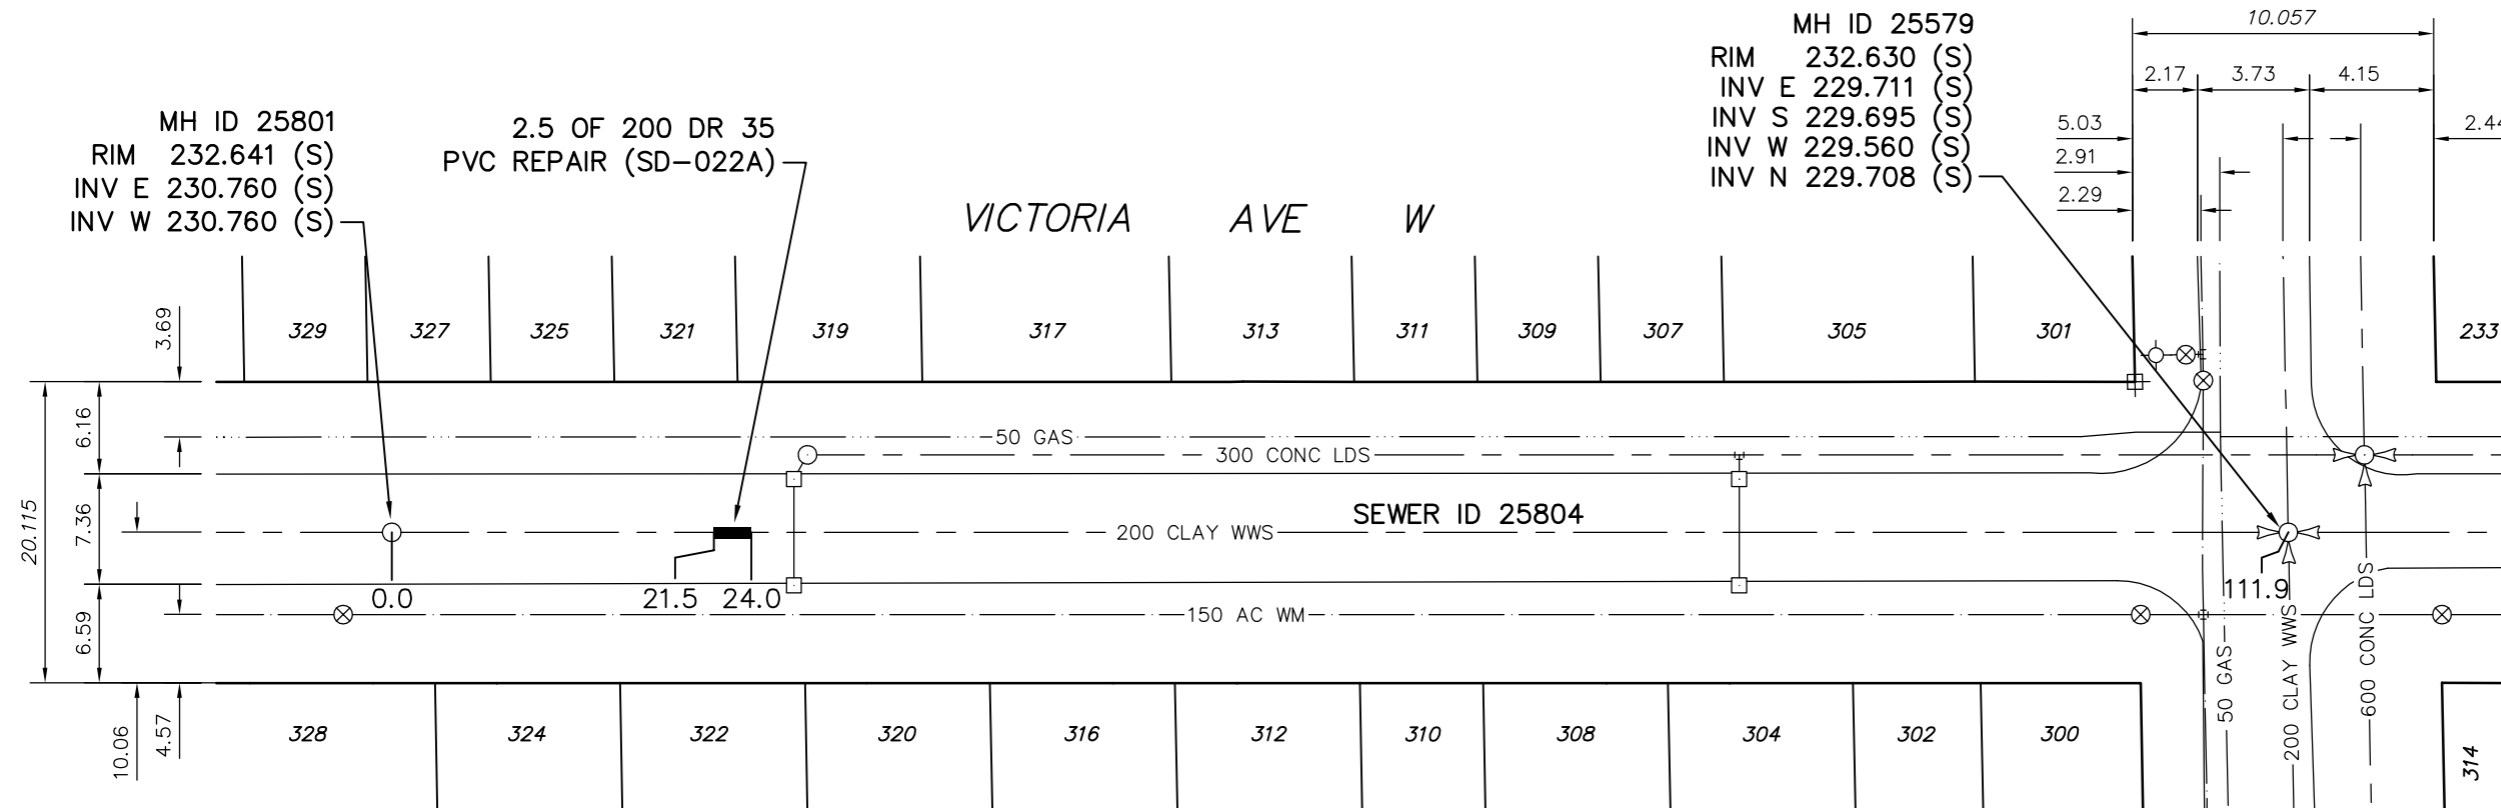

WINONA ST



LEGEND:

52.0
 | MEASUREMENT TO REPAIR FROM REFERENCE MH SHOWN THUS... 0.0

NOTE :
 FOR SEWER ELEVATIONS

(S) = INV FROM SURVEY
 (R) = INV FROM RECORD DRAWING OR LBIS

METRIC
 WHOLE NUMBERS INDICATE MILLIMETRES
 DECIMALIZED NUMBERS INDICATE METRES

ENGINEER'S SEAL

ORIGINAL SIGNED
 BY K.R. ZUREK
 05/04/11

BID OPPORTUNITY No: 78-2005
 FILENAME : 05570_05571_Vict.dwg
 PLOT DATE : 2005 04 11

B.M. ELEV.		FIELD BOOK #:		CITY OF WINNIPEG WATER AND WASTE ENGINEERING DIVISION		THE CITY OF WINNIPEG WATER AND WASTE DEPARTMENT	
POSTED TO LBIS							
DESIGNED BY	NC	CHECKED BY	TW/KZ	2005 COMBINED SEWER RENEWALS AND ASSOCIATED WORKS VICTORIA AVENUE W 1st MH W. OF WINONA ST TO MH AT WINONA ST		SHEET 10 OF 10 CITY DRAWING NUMBER 05571	
DRAWN BY	HL	APPROVED BY	KZ				
HOR. SCALE 1:500		RELEASED FOR CONSTRUCTION					
VERTICAL		DATE 2005 04 11					
NO.	REVISIONS	DATE	BY	DATE			