


A 13 26

KENASTON BOULEVARD AT STERLING LYON PARKWAY INTERSECTION SECTION @ STA 0+820

SCALE: HOR. 1:100 VERT. 1:50

NOTES:

- ALL SUB DRAINS INSTALLED AS PER CW3120 & STANDARD DETAIL SD-245.
- THE SEPARATION/REINFORCEMENT FABRIC SHALL BE WOVEN FABRIC AS PER CW3120.5.6. ALSO REFER TO TABLE CW 3710.5.4.2.
- FOR NEW PAVEMENT, USE 600mm THICK LIMESTONE SUBBASE. EXCEPT, USE 750mm THICK LIMESTONE SUBGRADE ADJOINING EXISTING PAVEMENT.
- FOR JOINT DETAILS OF PAVEMENT AT THE INTERSECTION, REFER TO JOINT DETAIL DRAWING P-3258-22.
- FOR COMPLETE LANDSCAPING DETAILS AT BOULEVARD, ISLAND AND MEDIAN LOCATIONS, REFER TO LANDSCAPING DRAWINGS P-3258-32 TO P-3258-38.
- ELEVATIONS SHOWN ON TYPICAL SECTIONS ARE FOR REPRESENTATION ONLY.
- CONTRACTOR TO ADJUST THE GRADING OF BOULEVARDS TO ENSURE POSITIVE DRAINAGE WITH CONTRACT ADMINISTRATOR APPROVAL.
- CONTRACTOR TO FOLLOW CITY'S STANDARD DETAILS, WHERE APPLICABLE AND WILL ACQUIRE CONTRACT ADMINISTRATOR'S APPROVAL FOR ALL OTHER APPLICATIONS.
- REINFORCING FOR THE TIE BARS AND DOWELS SHOULD BE AS PER CITY OF WINNIPEG STANDARD DETAILS.

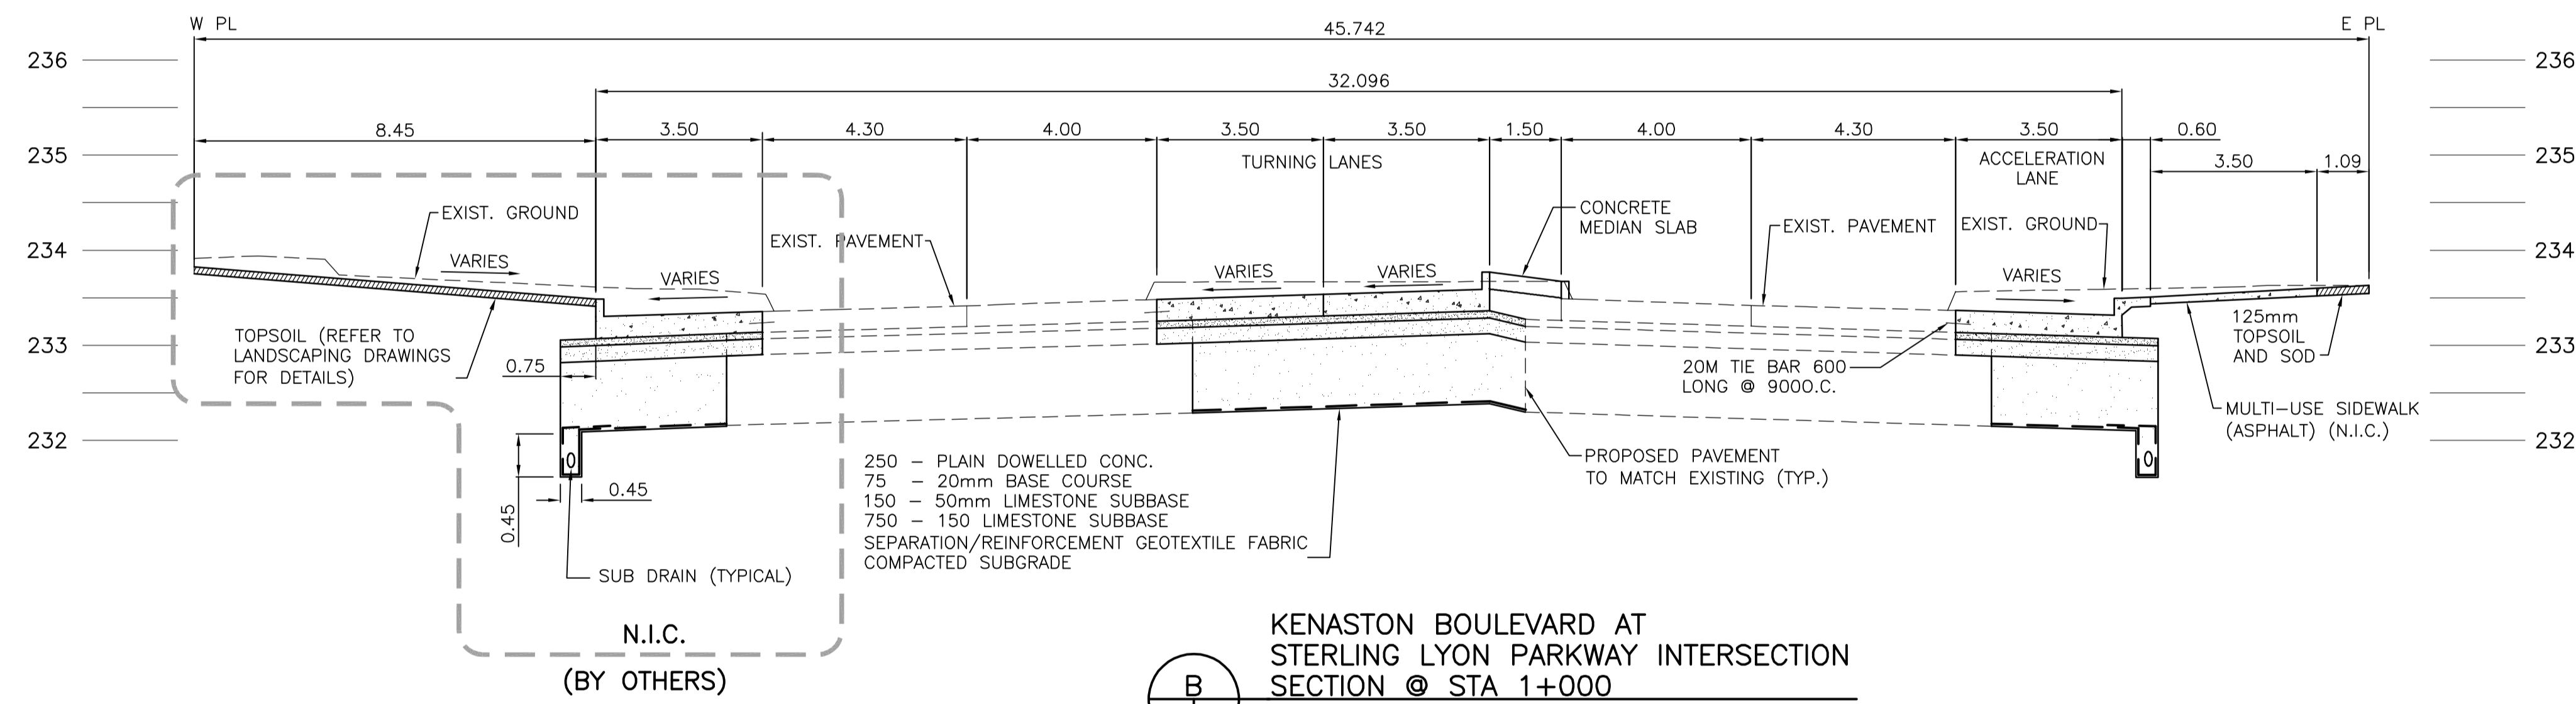

B 13 26

KENASTON BOULEVARD AT STERLING LYON PARKWAY INTERSECTION SECTION @ STA 1+000


SCALE: HOR. 1:100 VERT. 1:50

METRIC

WHOLE NUMBERS INDICATE MILLIMETRES DECIMALIZED NUMBERS INDICATE METRES

WARNING

- NOTIFY THE GAS COMPANY OF THE PROPOSED LOCATION OF EXCAVATION.
- TAKE PRECAUTION TO AVOID DAMAGE TO GAS COMPANY INSTALLATIONS. SEE PROVINCIAL REGULATION 140/92 FOR DETAILS

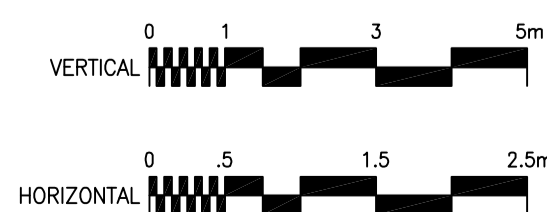

LOCATION APPROVED UNDERGROUND STRUCTURES

| SUPV. U/G STRUCTURES COMMITTEE | DATE |
|--------------------------------|------|
|                                |      |

NOTE:  
 LOCATION OF UNDERGROUND STRUCTURES AS SHOWN ARE BASED ON THE BEST INFORMATION AVAILABLE BUT NO GUARANTEE IS GIVEN THAT ALL EXISTING UTILITIES ARE SHOWN OR THAT THE GIVEN LOCATIONS ARE EXACT. CONFIRMATION OF EXISTENCE AND EXACT LOCATION OF ALL SERVICES MUST BE OBTAINED FROM THE INDIVIDUAL UTILITIES BEFORE PROCEEDING WITH CONSTRUCTION.

| B.M. ELEV. | NO. | REVISIONS                | DATE     | BY  |
|------------|-----|--------------------------|----------|-----|
|            | 1   | ISSUED FOR TENDER        | 05.03.29 | GWM |
|            | 0   | ISSUED FOR CLIENT REVIEW | 05.02.28 | TAS |

**Stantec Consulting Ltd.**  
 905 Waverley Street, Winnipeg, Manitoba  
 Tel 204-489-5900 Fax 204-453-9012

|                      |                    |                    |          |
|----------------------|--------------------|--------------------|----------|
| DESIGNED BY          | TAS                | CHECKED BY         | TAS      |
| DRAWN BY             | TAG, JMB           | APPROVED BY        | GWM      |
| AUTHORIZED BY:       | R. FINGAS, P. ENG. | DATE:              | 05.03.24 |
| HOR. SCALE: AS SHOWN |                    | VERTICAL: AS SHOWN |          |
| DATE: 04.09.24       |                    |                    |          |

ENGINEER'S SEAL  
 ORIGINAL SEALED BY  
 G.W. MOURANT  
 P. ENG.  
 05.03.24  
 CONSULTANT DRAWING NO.  
 I13703042-T14

**THE CITY OF WINNIPEG**  
 PUBLIC WORKS DEPARTMENT  
 Winnipeg ENGINEERING DIVISION

**KENASTON UNDERPASS**  
 STERLING LYON PARKWAY (EAST)  
 PAVEMENT CROSS SECTIONS AND DETAILS

SHEET 26 OF 60  
 CAD FILE DRAWING NUMBER d11-sect.dwg  
 CITY DRAWING NUMBER P-3258-26

