


STAGE I CONSTRUCTION

0 10 30 50m

1:1000

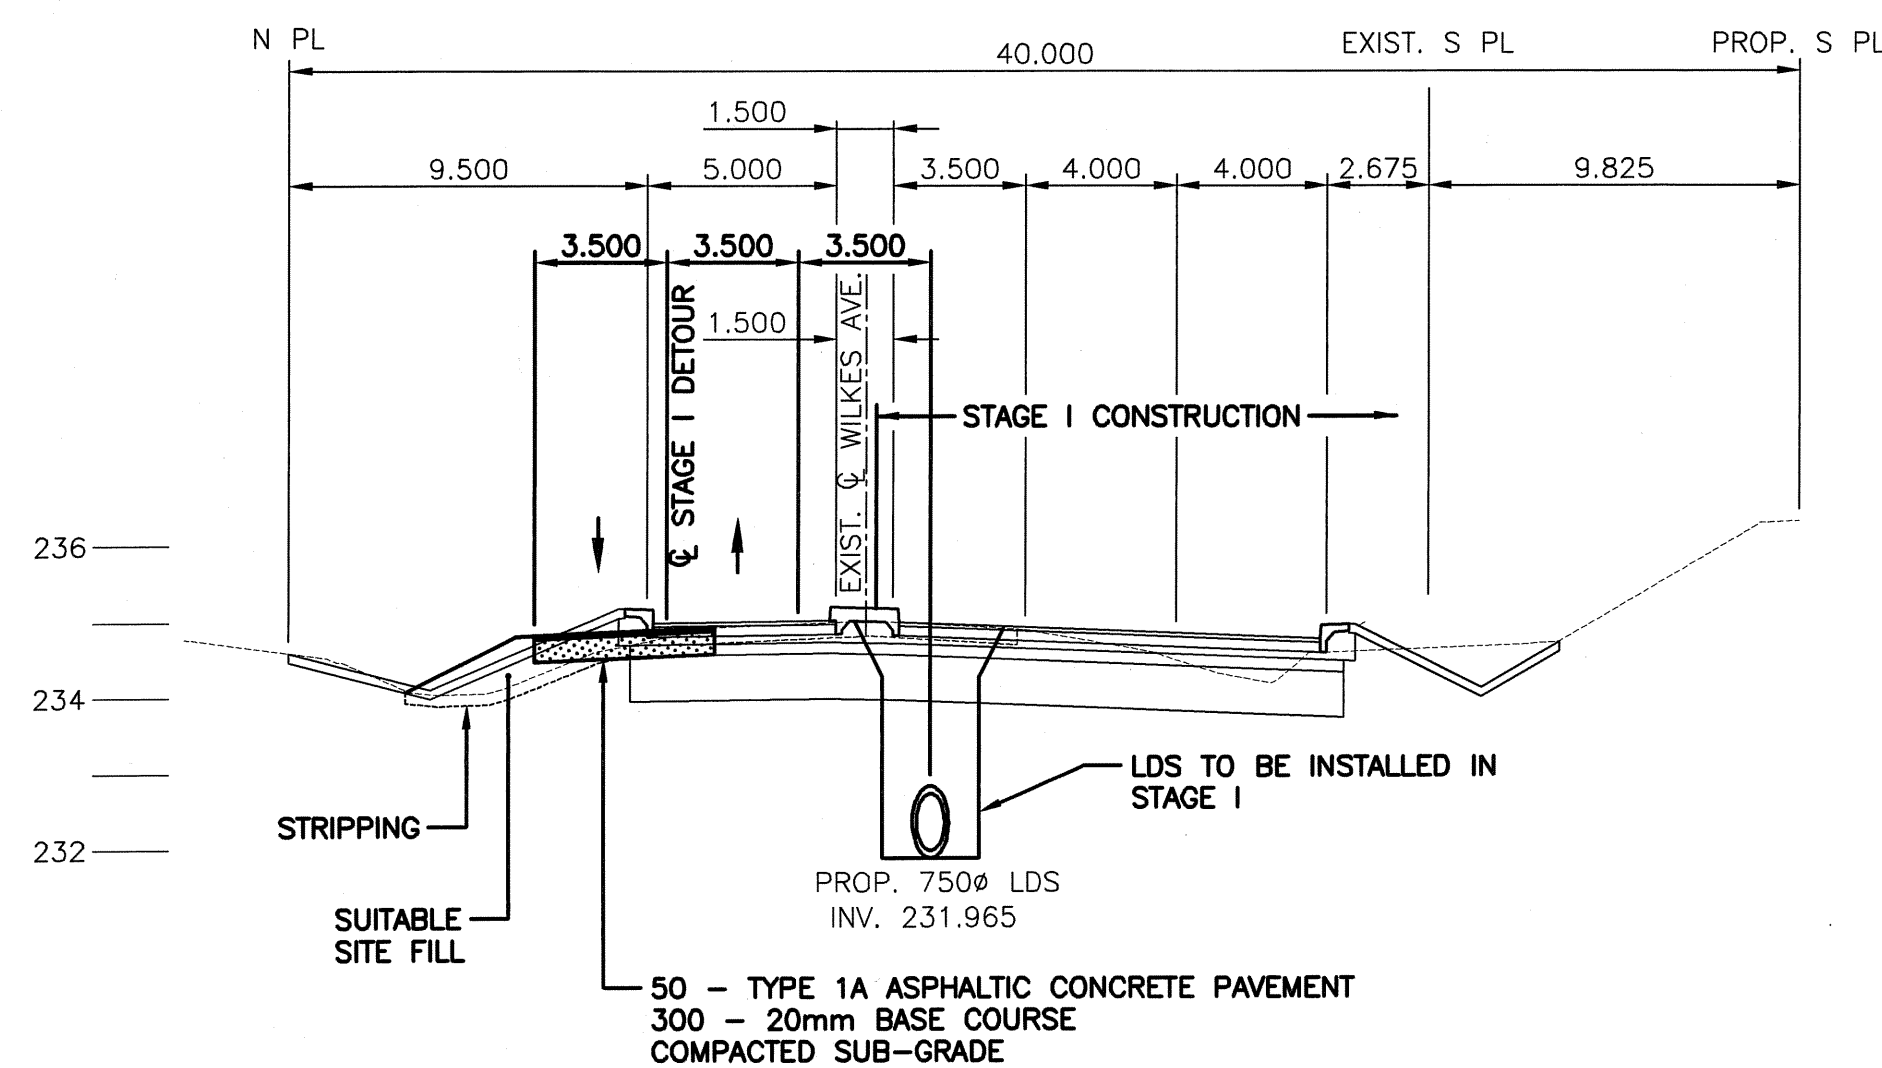


STAGING- STERLING LYON PARKWAY SECTION @ STA. 0+700 NM

S1

53 53

HORIZONTAL 1:200

VERTICAL 1:100

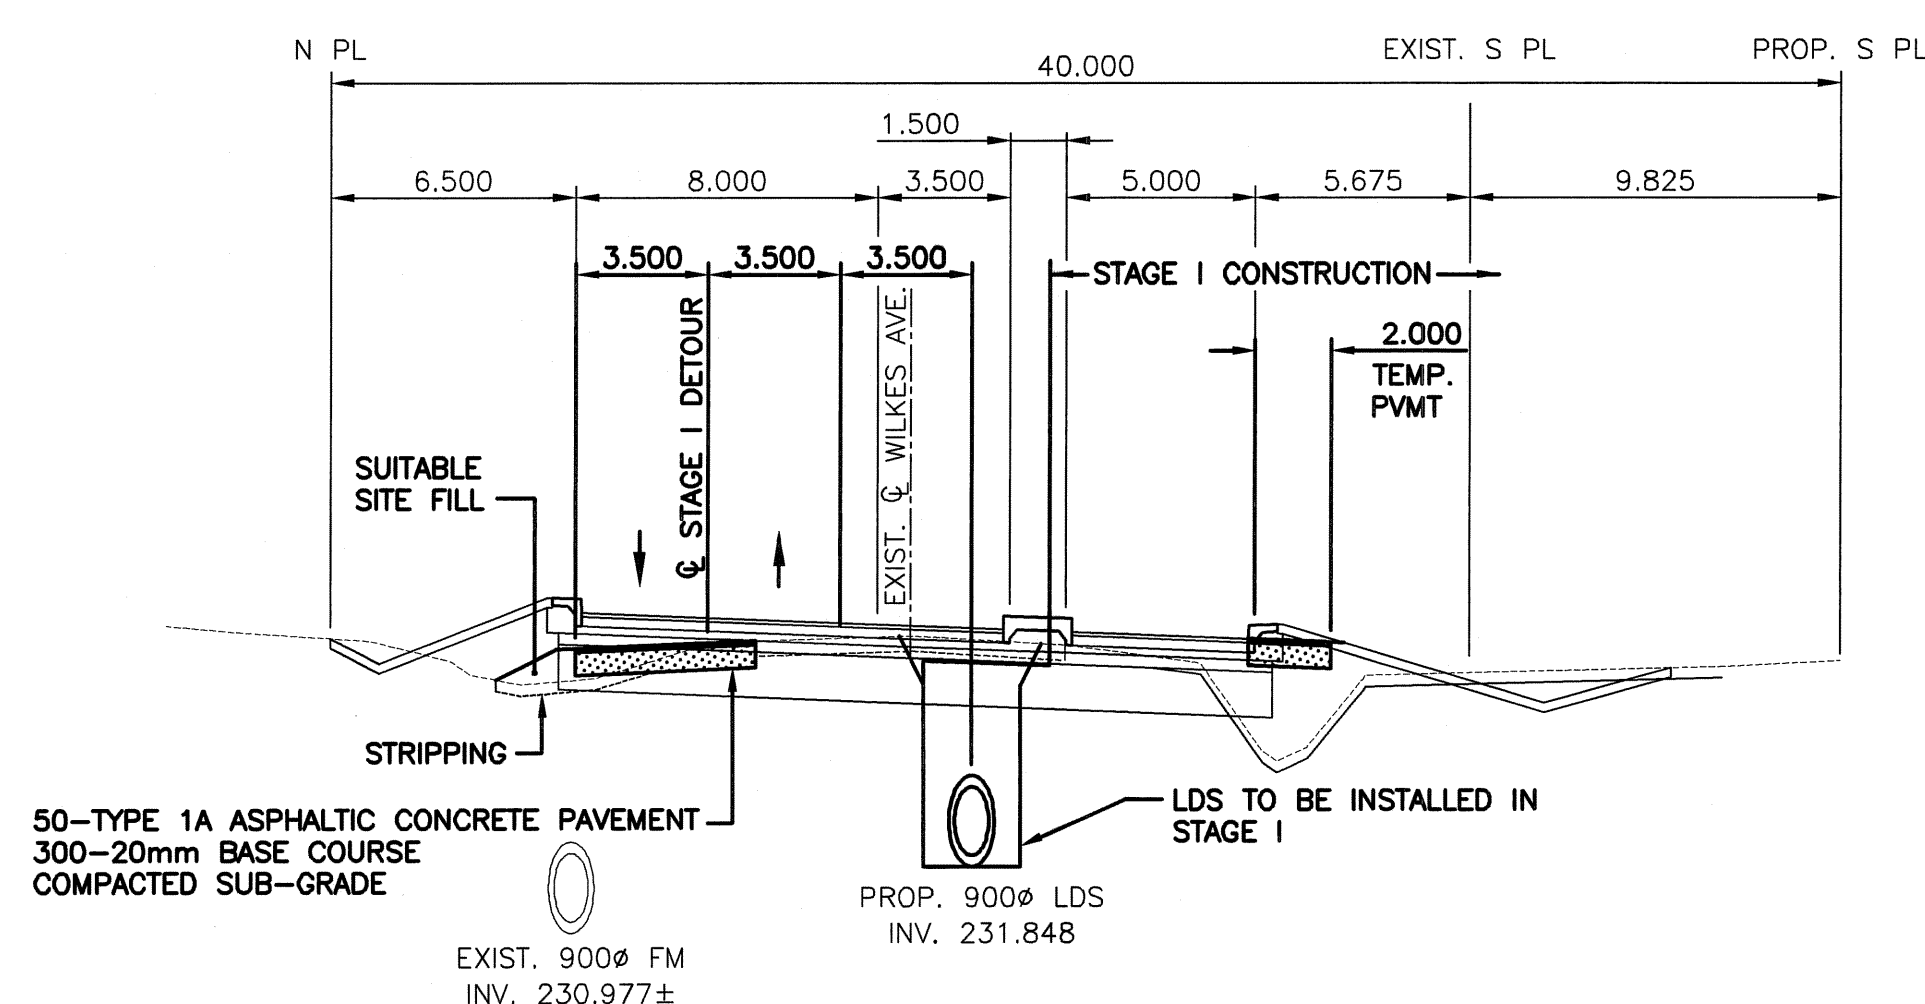

STAGING- STERLING LYON PARKWAY SECTION @ STA. 0+800 NM

S2

53 53

HORIZONTAL 1:200

VERTICAL 1:100

NOTES:

- TWO-LANE TWO-WAY TRAFFIC TO BE MAINTAINED ON WILKES AVENUE AT ALL TIMES.
- LOCAL ACCESS TO BE PROVIDED AT ALL TIMES.
- CONSTRUCTION SIGNING IN ACCORDANCE WITH THE 2000 EDITION OF THE CITY OF WINNIPEG "MANUAL OF TEMPORARY TRAFFIC CONTROL IN WORK AREAS ON CITY STREETS".
- CLOSURE OF SHAFTESBURY BOULEVARD/McCREARY ROAD NOT PERMITTED UNLESS APPROVED BY THE CONTRACT ADMINISTRATOR.
- SLP STA 1+080 NM EAST TO 1+500; WORK TO COMMENCE ON MAY 30/05.
- KENASTON BLVD. AUXILIARY LANES; WORK TO COMMENCE ON MAY 30/05.
- SLP STA 1+500 NM EAST TO KENASTON BLVD; WORK TO COMMENCE ON JUNE 15/05.
- ITEMS OUTLINED IN 5.6.7 TO BE COMPLETED BY SEPTEMBER 16/05.
- STAGE I CONSTRUCTION TO COMMENCE JULY 15/05 AND COMPLETED BY SEPTEMBER 16/05.
- TO FACILITATE LDS INSTALLATION, SAWCUT EXISTING PAVEMENT (FULL DEPTH) PRIOR TO REMOVAL.

LEGEND:

- TEMPORARY ASPHALT PAVEMENT
- PERMANENT ASPHALT PAVEMENT

METRIC

WHOLE NUMBERS INDICATE MILLIMETRES
DECIMALIZED NUMBERS INDICATE METRES

WARNING

IF POWER EQUIPMENT OR EXPLOSIVES ARE TO BE USED FOR EXCAVATION ON THIS PROJECT THE CONTRACTOR MUST:

- NOTIFY THE GAS COMPANY OF THE PROPOSED LOCATION OF EXCAVATION.
- TAKE PRECAUTION TO AVOID DAMAGE TO GAS COMPANY INSTALLATIONS.

SEE PROVINCIAL REGULATION 140/92 FOR DETAILS

LOCATION APPROVED UNDERGROUND STRUCTURES

SUPV. U/G STRUCTURES COMMITTEE DATE

NOTE:

LOCATION OF UNDERGROUND STRUCTURES AS SHOWN ARE BASED ON THE BEST INFORMATION AVAILABLE BUT NO GUARANTEE IS GIVEN THAT ALL EXISTING UTILITIES ARE SHOWN OR THAT THE GIVEN LOCATIONS ARE EXACT. CONFIRMATION OF EXISTENCE AND EXACT LOCATION OF ALL SERVICES MUST BE OBTAINED FROM THE INDIVIDUAL UTILITIES BEFORE PROCEEDING WITH CONSTRUCTION.

B.M. CBM67-001
ELEV. 234.148

NO.	REVISIONS	DATE	BY
0	ISSUED FOR CONSTRUCTION	05/04/19	DL
A	ISSUED FOR CLIENT REVIEW	05/02/28	DL

uma An AECOM Company 2005 UMA ENGINEERING LTD. ALL RIGHTS RESERVED.	
DESIGNED BY WRJ	CHECKED BY RMB
DRAWN BY DL, CGC	APPROVED BY RMB
HOR. SCALE: AS SHOWN	VERTICAL: AS SHOWN
DATE 05/04/19	DATE 05-04-19
AUTHORIZED BY: R. FINGAS P. ENG. BRIDGE PROJECTS ENGINEER	

ENGINEER'S SEAL PROVINCE OF MANITOBA BRUCE W. BIGLOW 05-04-13 REGISTERED PROFESSIONAL ENGINEER
CONSULTANT DRAWING NO. 4231-040-01-53

THE CITY OF WINNIPEG PUBLIC WORKS DEPARTMENT ENGINEERING DIVISION	
KENASTON UNDERPASS PROJECT STERLING LYON PARKWAY WEST OF KENASTON BOULEVARD	
CONSTRUCTION STAGING - STAGE I AT SHAFTESBURY BLVD.	
SHEET 53 OF 61	CAD FILE DRAWING NUMBER 01-CT1018_RX
CITY DRAWING NUMBER P-3258-113	

BID OPPORTUNITY
No. 84-2005

UMA
Certificate of Authorization
UMA Engineering Ltd.
No. 256 Expiry: April 30, 2005