



STAGE II CONSTRUCTION

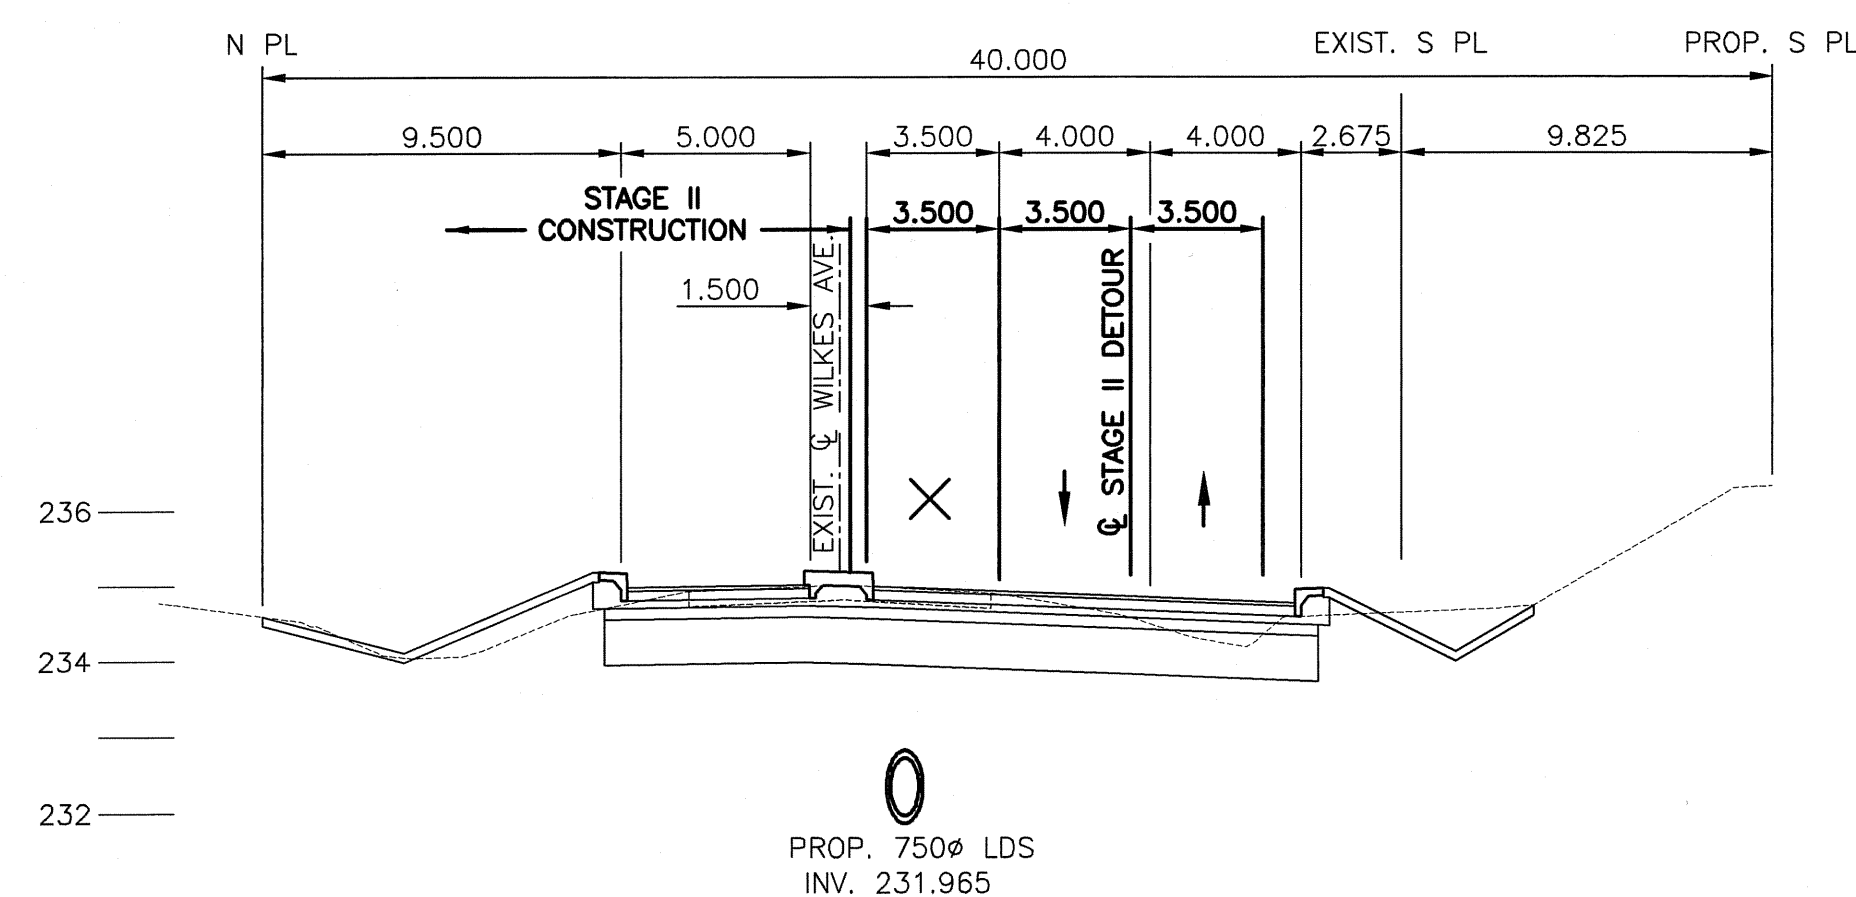

S3
54 | 54
STAGING- STERLING LYON PARKWAY
SECTION @ STA. 0+700 NM
HORIZONTAL 1:200
VERTICAL 1:100

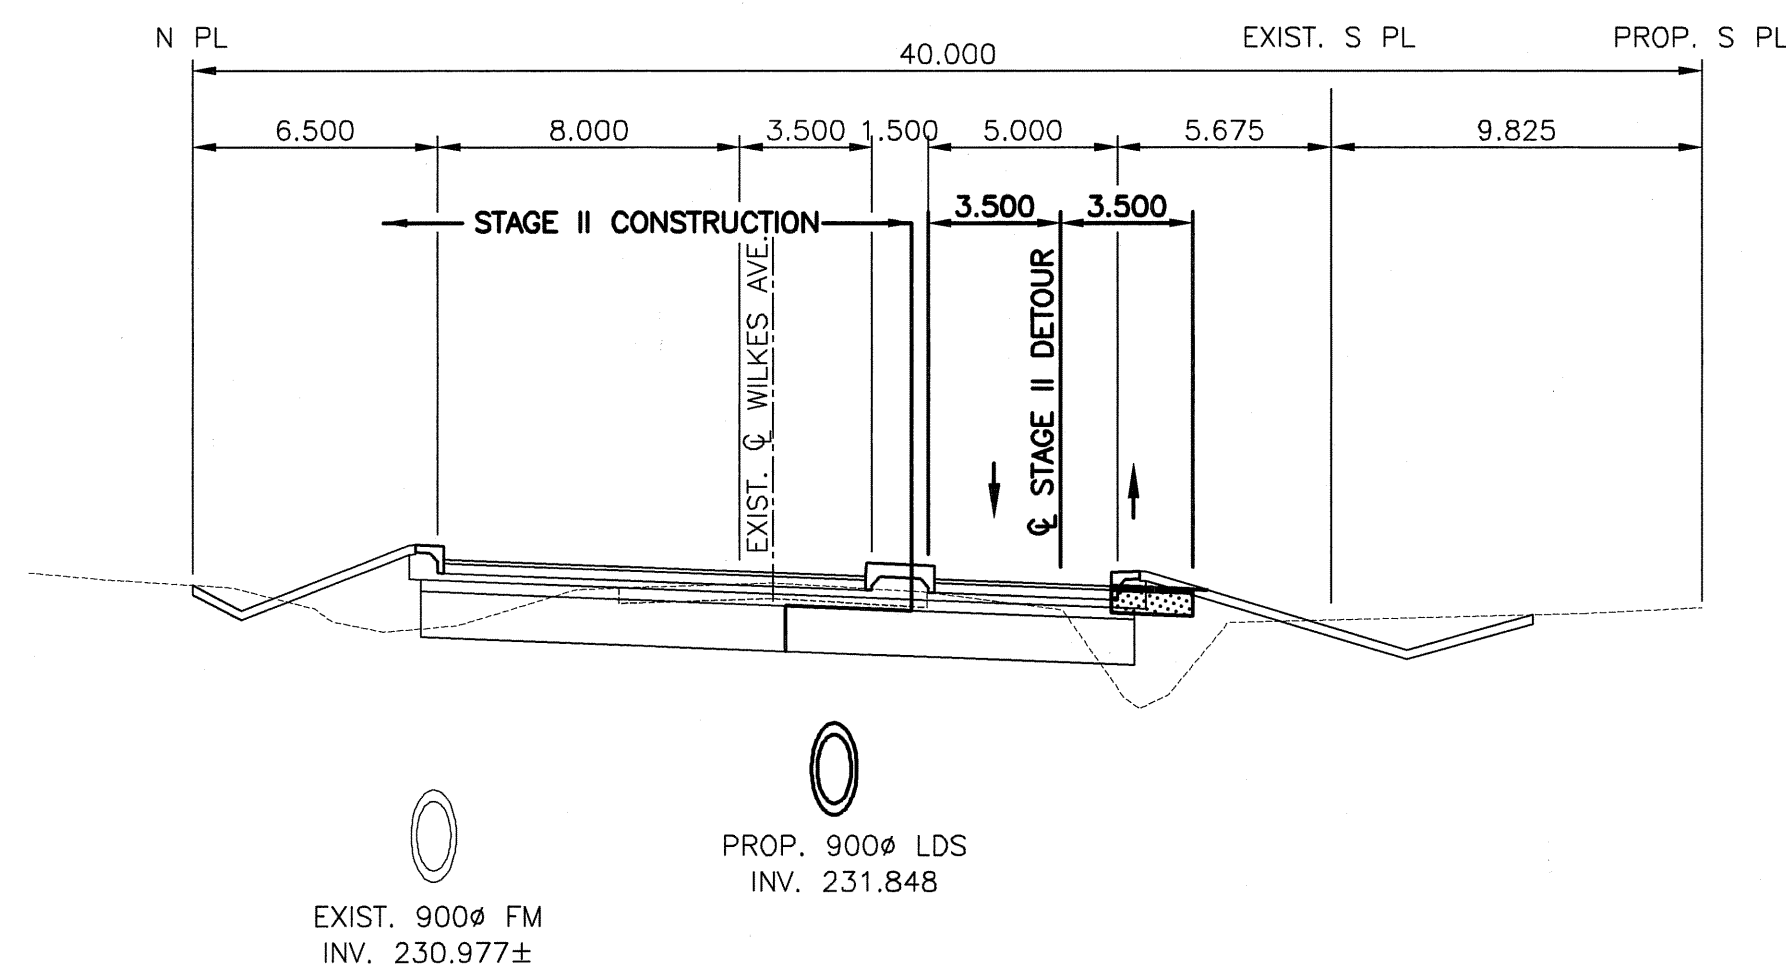

S4
54 | 54
STAGING- STERLING LYON PARKWAY
SECTION @ STA. 0+800 NM
HORIZONTAL 1:200
VERTICAL 1:100

NOTES:

- NOTES 1 TO 4 AS PER STAGE I.
- STAGE II CONSTRUCTION TO COMMENCE SEPTEMBER 16/05 AND COMPLETED BY OCTOBER 17/05.

LEGEND:

- TEMPORARY ASPHALT PAVEMENT
- PERMANENT ASPHALT PAVEMENT

METRIC

WHOLE NUMBERS INDICATE MILLIMETRES
DECIMALIZED NUMBERS INDICATE METRES

WARNING

IF POWER EQUIPMENT OR EXPLOSIVES ARE TO BE USED FOR EXCAVATION ON THIS PROJECT THE CONTRACTOR MUST:
1) NOTIFY THE GAS COMPANY OF THE PROPOSED LOCATION OF EXCAVATION.
2) TAKE PRECAUTION TO AVOID DAMAGE TO GAS COMPANY INSTALLATIONS.
SEE PROVINCIAL REGULATION 140/92 FOR DETAILS

LOCATION APPROVED
UNDERGROUND STRUCTURES

SUPV. U/G STRUCTURES COMMITTEE DATE

NOTE:

LOCATION OF UNDERGROUND STRUCTURES AS SHOWN ARE BASED ON THE BEST INFORMATION AVAILABLE BUT NO GUARANTEE IS GIVEN THAT ALL EXISTING UTILITIES ARE SHOWN OR THAT THE GIVEN LOCATIONS ARE EXACT. CONFIRMATION OF EXISTENCE AND EXACT LOCATION OF ALL SERVICES MUST BE OBTAINED FROM THE INDIVIDUAL UTILITIES BEFORE PROCEEDING WITH CONSTRUCTION.


B.M. GBM67-001
ELEV. 234.148

NO.	REVISIONS	DATE	BY
0	ISSUED FOR CONSTRUCTION	05/04/19	DL
A	ISSUED FOR CLIENT REVIEW	05/02/28	DL

uma
An AECOM Company

2005 UMA ENGINEERING LTD. ALL RIGHTS RESERVED.

DESIGNED BY	WRJ	CHECKED BY	RB
DRAWN BY	DL, CGC	APPROVED BY	RB
HOR. SCALE:	AS SHOWN	AUTHORIZED BY:	DATE
VERTICAL:	AS SHOWN	R. FINGAS P. ENG.	05-04-19
DATE	05/04/19	BRIDGE PROJECTS ENGINEER	

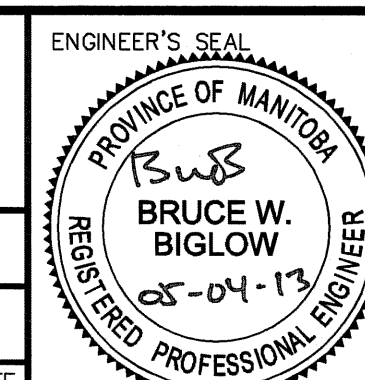

CONSULTANT DRAWING NO.
4231-040-01-54

BID OPPORTUNITY
No. 84-2005

UMA
Certificate of Authorization
UMA Engineering Ltd.
No. 256 Expiry: April 30, 2005

THE CITY OF WINNIPEG PUBLIC WORKS DEPARTMENT Winnipeg ENGINEERING DIVISION	SHEET 54 OF 61
KENASTON UNDERPASS PROJECT STERLING LYON PARKWAY WEST OF KENASTON BOULEVARD	CAD FILE DRAWING NUMBER 01-CT1019_RX
CONSTRUCTION STAGING - STAGE II AT SHAFTESBURY BLVD.	CITY DRAWING NUMBER P-3258-114