


NOTE: CHAINAGES SHOWN ARE ALONG
E. R. OF BOURNAIS DR.


BOURNAIS DRIVE

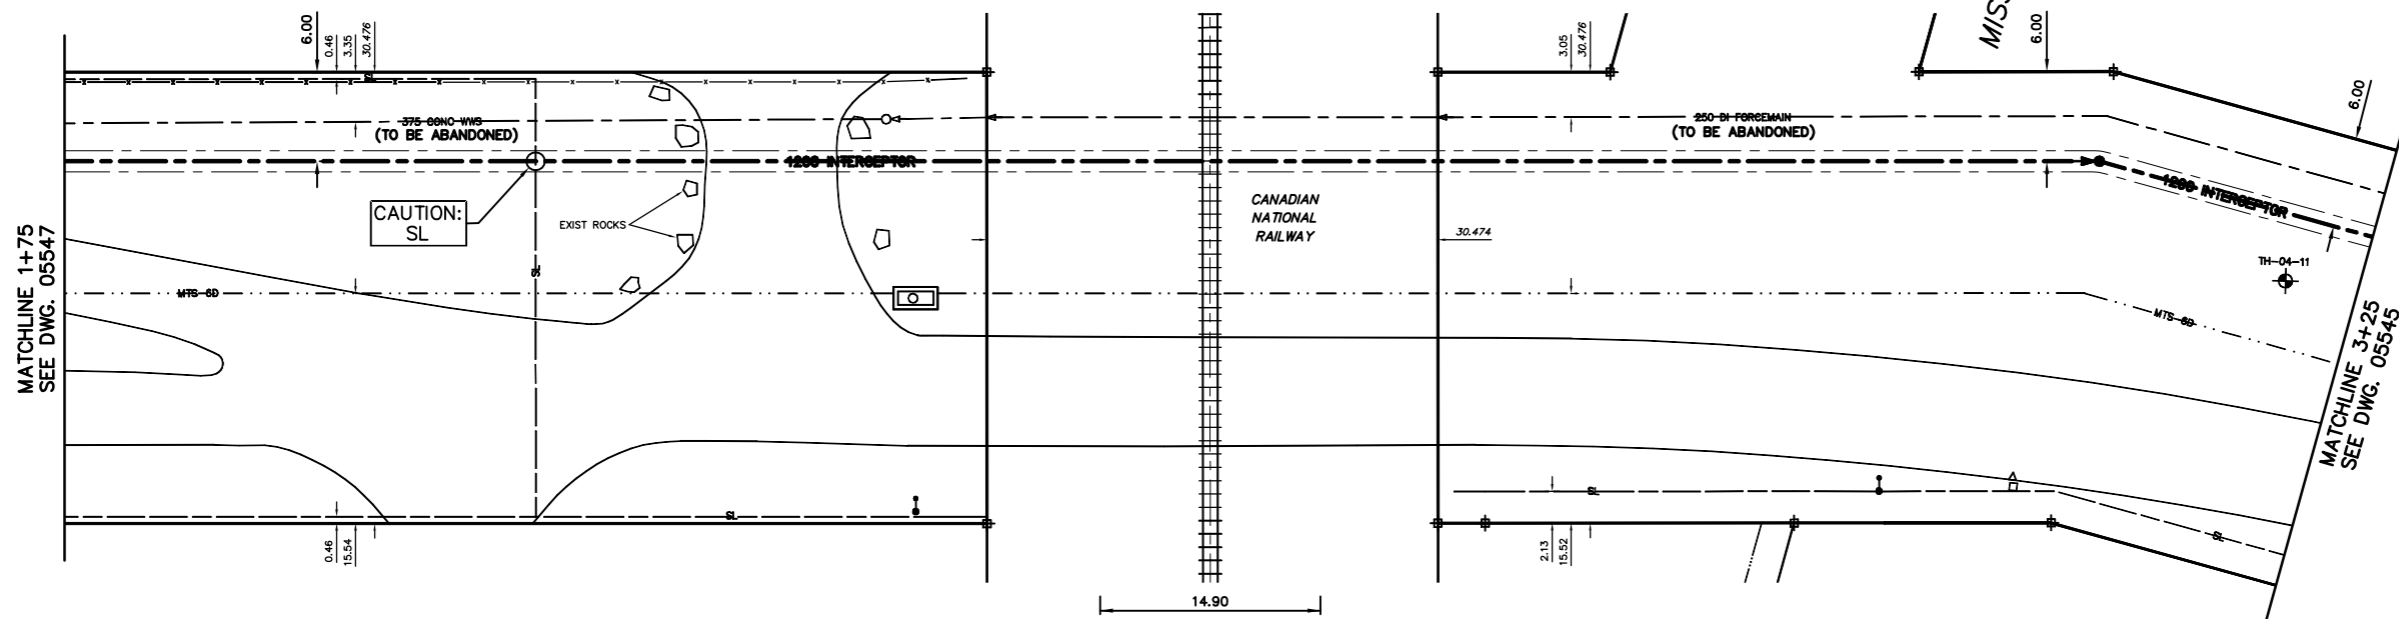

FOR CONSTRUCTION NOTES
SEE DRAWING 05533

METRIC
WHOLE NUMBERS INDICATE MILLIMETRES
DECIMALIZED NUMBERS INDICATE METRES

WARNING
IF POWER EQUIPMENT OR EXPLOSIVES ARE TO BE USED FOR EXCAVATION ON THIS PROJECT THE CONTRACTOR
1) NOTIFY THE GAS COMPANY OF THE PROPOSED LOCATION OF EXCAVATION.
2) TAKE PRECAUTION TO AVOID DAMAGE TO GAS COMPANY INSTALLATIONS.
SEE PROVINCIAL REGULATION 210/72 FOR DETAILS

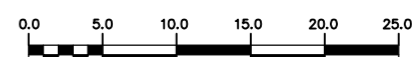

NO EXCAVATION WITHIN THESE LIMITS UNLESS DIRECTED BY THE CONTRACT ADMINISTRATOR
INSTALLATION AND MAINTENANCE OF SEWER TO BE IN ACCORDANCE WITH TC E-10

200 WM	WATERMAIN	200 WM	SL, HYDRO	150 WM	WATERMAIN	150 WM
⊕	HYDRANT	⊕	MTS	⊕	HYDRANT	⊕
⊙	VALVE	⊙	TRAFFIC SIGNALS	⊙	VALVE	⊙
525 LDS	LAND DRAINAGE SEWER	525 LDS	GAS	50 GAS	300 LDS	LAND DRAINAGE SEWER
375 WWS	WASTEWATER SEWER	375 WWS	SURVEY BAR	250 WWS	WASTEWATER SEWER	250 WWS
○	MANHOLE	○	FENCE	⊕	PROFILE	⊕
□	CATCH BASIN	□	POLE - HYDRO, MTS	⊕	GROUND ABOVE PIPE	⊕
▽	CURB INLET	▽	CURB STOP	⊕	DITCH (NORTH & WEST)	⊕
⊕	JUNCTIONS	⊕	GUY ANCHOR	⊕	DITCH (SOUTH & EAST)	⊕
⊕	CULVERT	⊕	LIGHT STANDARD			
⊕	ANODE	⊕	TREE			
EXISTING	LEGEND-PLAN	PROPOSED	EXISTING	LEGEND-PLAN	PROPOSED	EXISTING

LOCATION APPROVED
UNDERGROUND STRUCTURES

NO. REVISIONS

DATE

BY

DATE

DATE

DATE

FIELD BOOK #

B.M. ELEV.

POSTED TO LIS

NO. REVISIONS

DATE

BY

DATE

DATE

DATE

CITY OF WINNIPEG
WATER AND WASTE
ENGINEERING DIVISION

DESIGNED BY SC

CHECKED BY TW

DRAWN BY CJH

APPROVED BY KZ

HOR. SCALE 1:250

VERTICAL 1:50

RELEASSED FOR CONSTRUCTION

DATE 2005 04 04

DATE

ENGINEER'S SEAL

ORIGINAL SIGNED BY K.R. ZUREK 05/03/31

BID OPPORTUNITY: 93-2005

PLOT DATE: 2005 04 04

THE CITY OF WINNIPEG
WATER AND WASTE DEPARTMENT

Winnipeg

NORTHEAST INTERCEPTOR
STAGE VII
BOURNAIS DRIVE
320 m S OF SR ROUGEAU AVENUE TO
75 m N OF NR DUGALD ROAD

SHEET 14 OF 18

CITY DRAWING NUMBER
05546